
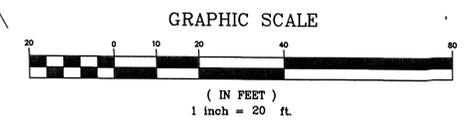


**MISCELLANEOUS UTILITY NOTES:**

1. PRIOR TO ANY DRAINAGE, SEWER OR UTILITY CONSTRUCTION, THE CONTRACTOR MUST PERFORM ADDITIONAL TESTS TO:
  - A. CONFIRM THE EXISTING DEPTHS OF UTILITIES AT ALL PROPOSED CONNECTION POINTS AND POTENTIAL CROSSOVER (CONFLICT) POINTS.
  - B. CONFIRM THE EXTENT OF LEDGE WHICH MAY EXIST IN ALL ANTICIPATED TRENCH AREAS. PRIOR TO CONSTRUCTION, THE FINDINGS ARE TO BE REVIEWED BY THE OWNER AND THE ENGINEER. IF NECESSARY, ALTERNATIVES TO MINIMIZE LEDGE REMOVAL AND UTILITY CONFLICTS WILL BE DEVELOPED. NO CONSTRUCTION WILL BE ALLOWED WITHOUT THE OWNERS AUTHORIZATION.
  - C. THE CONTRACTOR SHALL DIG TEST HOLES TO VERIFY THE ELEVATIONS AND PIPE MATERIAL OF THE EXISTING SANITARY SERVICE LATERAL AT THE PROPOSED TIE-IN LOCATION.
2. ANY MODIFICATIONS TO THE PROPOSED UTILITIES TO AVOID CONFLICTS MUST BE APPROVED BY THE ENGINEER PRIOR TO CONSTRUCTION. NO EXTRA PAYMENT TO THE CONTRACTOR DUE TO RELOCATIONS WILL BE AUTHORIZED.
3. THE UTILITY PLAN DOES NOT DEPICT THE NECESSARY IRRIGATION PIPING OR ELECTRICAL CONDUIT/WIRING TO SERVICE THE PROPOSED LIGHTING AND SIGNS, WHICH WILL BE PERFORMED BY THE CONTRACTOR FOR NO ADDITIONAL COST.
4. ALL EXISTING UTILITIES/IMPROVEMENTS/STRUCTURES ARE TO BE REMOVED & DISPOSED BY THE CONTRACTOR.
5. THE CONTRACTOR MUST LOCATE THE EXISTING WATER MAIN TO OBTAIN THE PROPER OUTSIDE DIAMETER TO SIZE THE TAPPING SLEEVE AND VALVE.
6. THE CONTRACTOR IS RESPONSIBLE TO ENSURE THAT ALL UTILITY PIPE SIZES INCLUDING WATER AND GAS ARE VERIFIED PRIOR TO ORDERING PIPE OR RELATED MATERIAL.

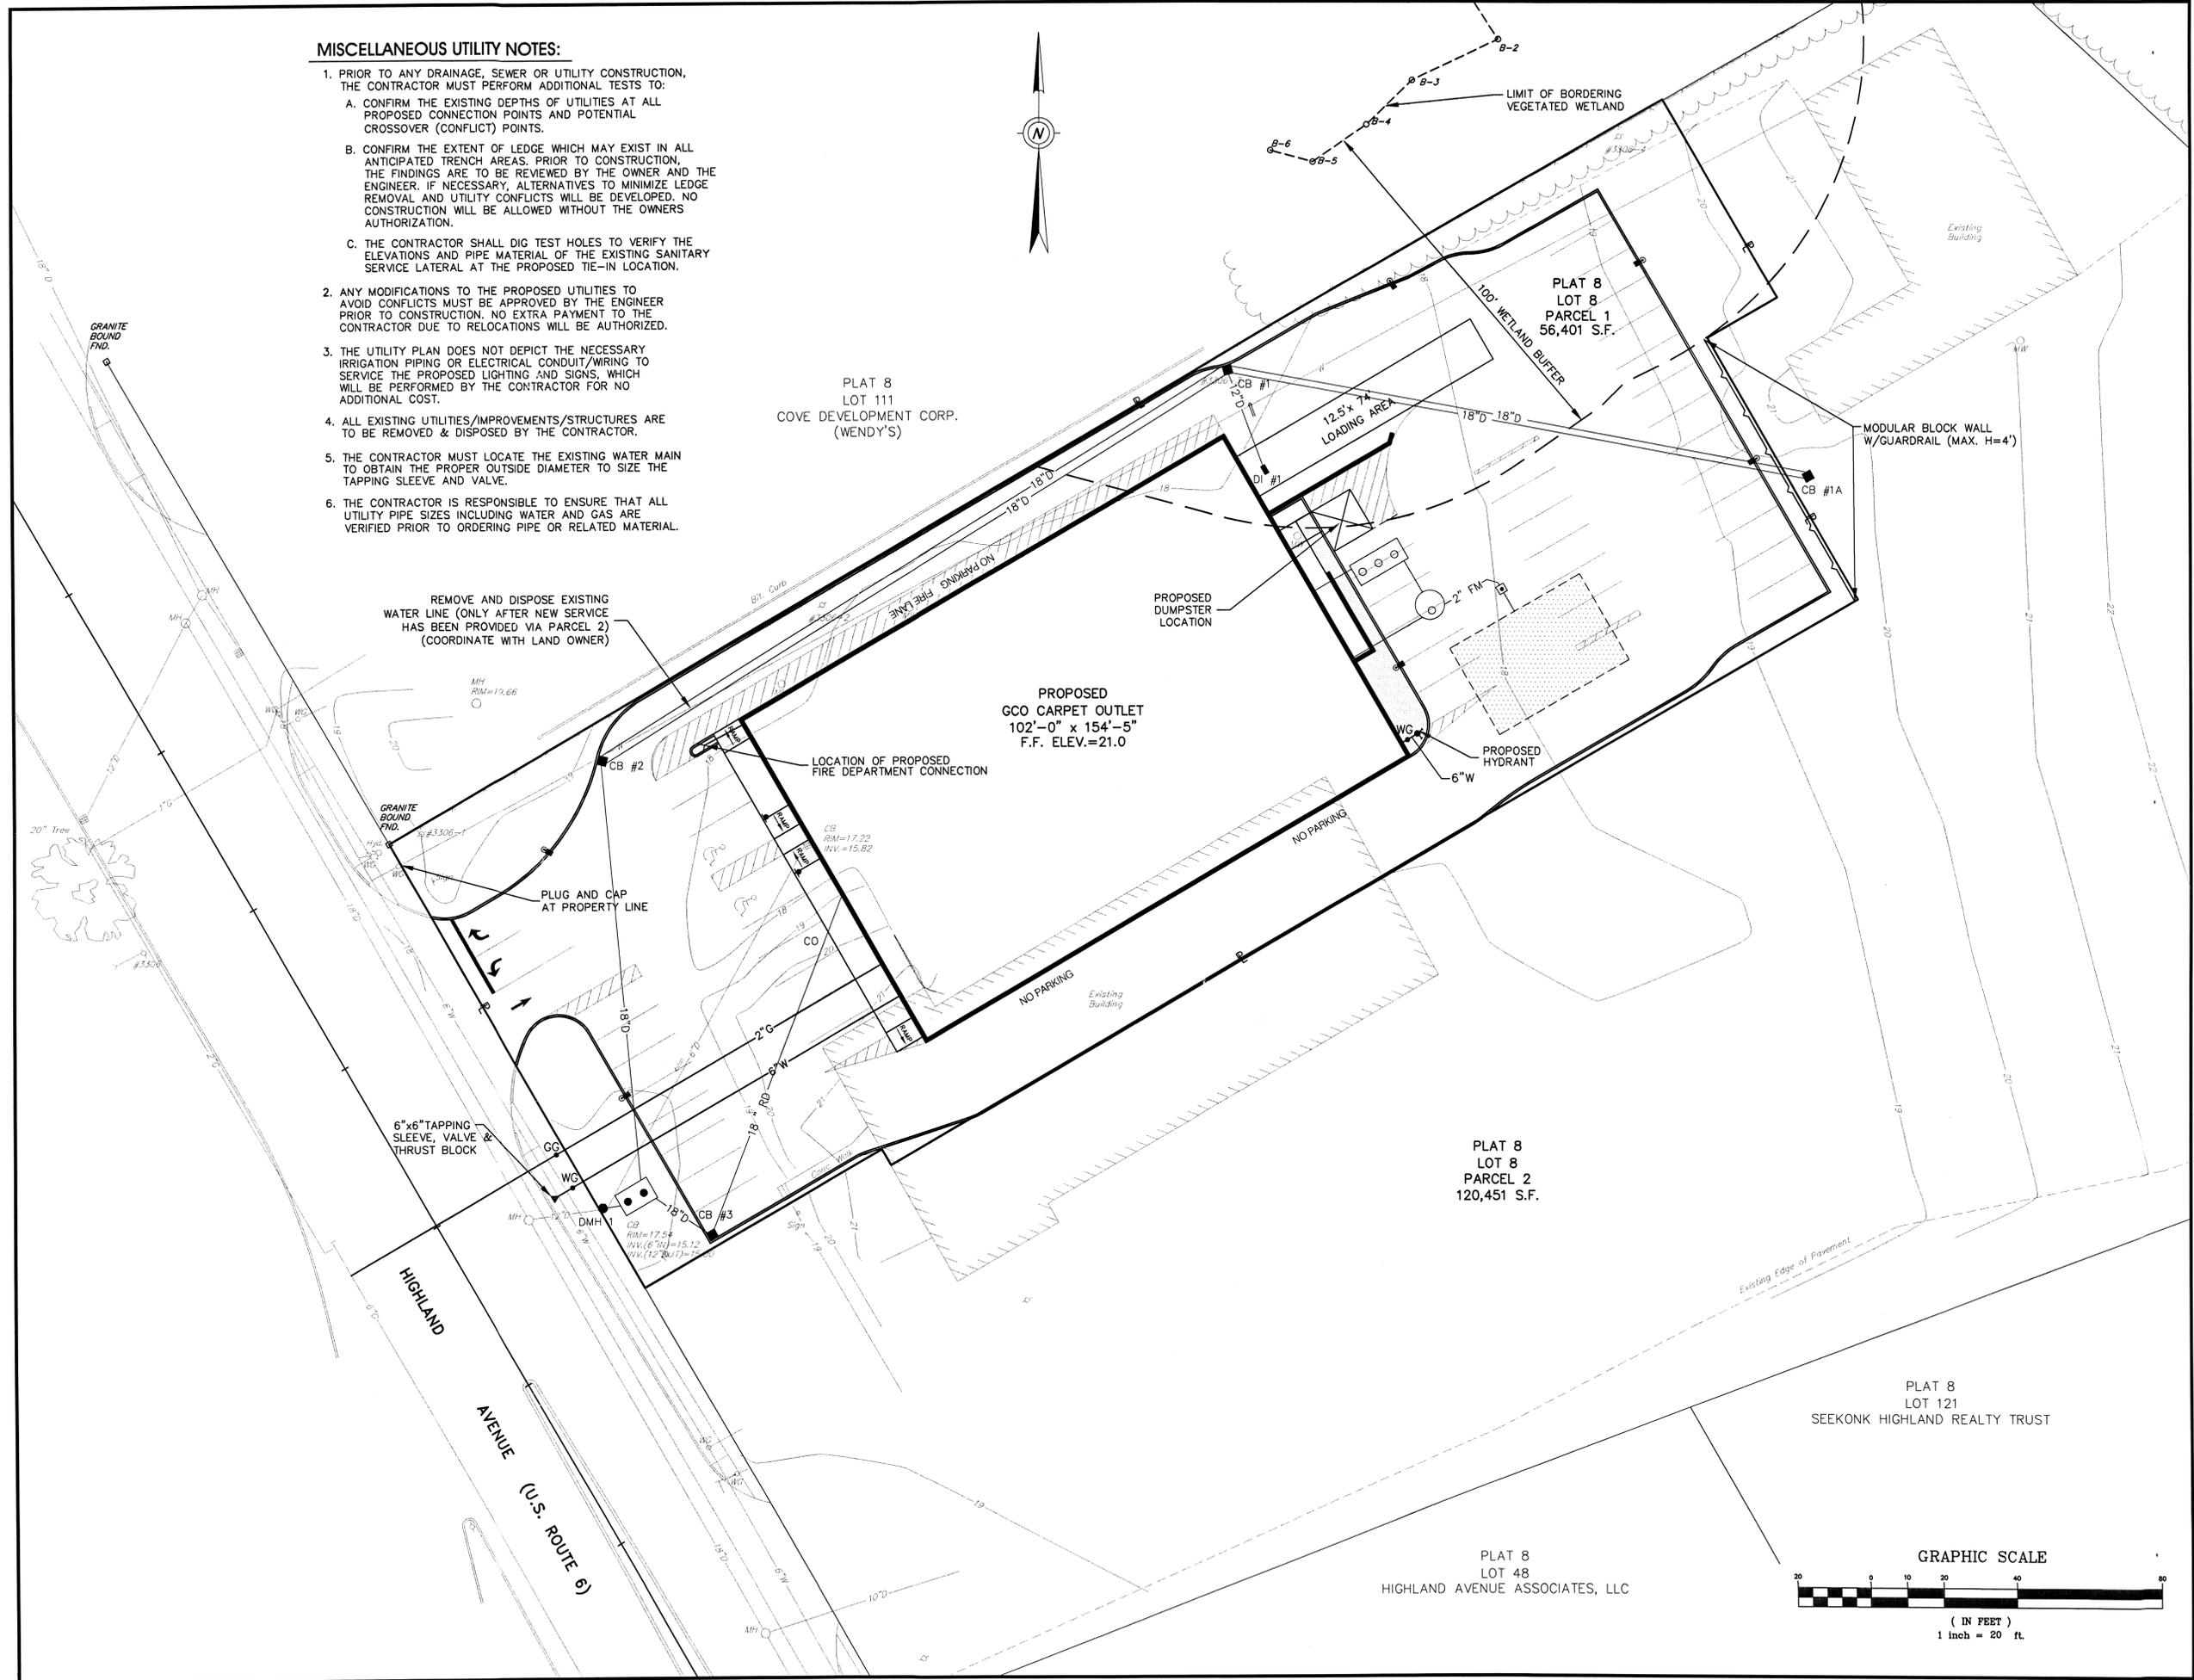

**CROSSMAN ENGINEERING, INC.**  
 151 Centerville Road  
 Warwick, Rhode Island 02886  
 Phone: (401) 738-5660 - Fax: (401) 738-8157  
 Email: cei@crossmaneng.com  
 Web Page: crossmaneng.com

PROJECT TITLE  
**PROPOSED GCO CARPET OUTLET**  
 A.P. 8 LOT 8  
 PARCEL 1  
 16 HIGHLAND AVENUE  
 SEEKONK, MA. 02771  
 ZONING DISTRICT:  
 HIGHWAY BUSINESS

PREPARED FOR  
**PLV CORP.**  
 d/b/a GCO CARPET OUTLET  
 650 BRANCH AVENUE  
 PROVIDENCE, RI 02904

DRAWING TITLE  
**UTILITY PLAN**

DATE  
 NOVEMBER, 2002

SCALE  
 1"=20'

DWG NAME  
 970-UTILITY.dwg

NO.	DATE	REVISION
1	12/12/02	WETLAND FLAGS
2	12/24/02	CONSERVATION AGENT COMMENTS

DRAWING NUMBER  
**A1.5**

SHEET: 6 OF 12

AGENCY REVIEW SUBMISSION