



LOCATION (NOT TO SCALE) MAP

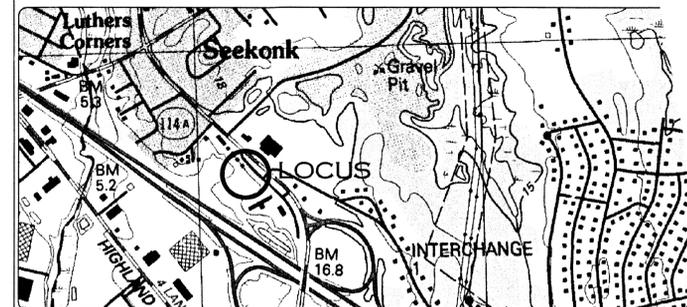

NOTES


1. SITE IS DELINEATED AS LOTS 16 & 17 ON TOWN OF SEEKONK ASSESSORS MAP 8.
2. OWNER OF LOCUS: KOOLOIAN REALTY, LP  
143 SMITHFIELD RD. NO. SMITHFIELD R.I. 02904
3. TITLE REFERENCE: BOOK 6295 PAGE 188 AND BOOK 7466 PAGE 76
4. RESOURCE AREA DELINEATION BY ECOSYSTEM SOLUTIONS, INC.

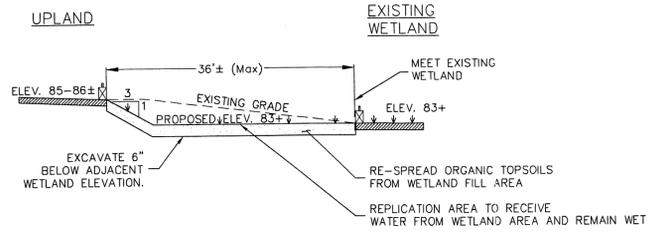

REPLICATION SECTION DETAIL  
(NOT TO SCALE)

REPLICATION AREA SCHEDULE:


1. SET HAY BALES AS SHOWN ON PLAN AND DESCRIBED IN DETAILS.
2. SAVE AND STOCKPILE ALL TOP SOILS CONTAINING INDIGENOUS PLANT SEEDS.
3. EXCAVATE REPLICATION AREA 6" BELOW ADJACENT WETLAND ELEVATION AS SHOWN.
4. SPREAD 4"- 6" OF STOCKPILED AND IMPORTED ORGANIC PEAT AND MUCK SOILS.  
A. PROPER ELEVATIONS OF THE WETLAND REPLICATION AREA SHALL BE VERIFIED AND APPROVED BY A QUALIFIED BOTANIST PRIOR TO PLANTINGS.
5. PLANT INDIGENOUS WETLAND SPECIES INCLUDING (9) RED MAPLE (ACER RUBRUM) (18) Highbush BLUEBERRY (VACCINIUM CORYMBOSUM) AS SHOWN.
6. SPREAD 4"- 6" OF LEAF MULCH ON SURFACE TO AID IN MOISTURE RETENTION AND PROVIDE TEMPORARY STABILIZATION TO ANY EXPOSED SOIL SURFACES.
7. GROUND COVER TO NATURALLY INVADE REPLICATED AREA-20% OF GROUND COVER TO BE TRANSPLANTED NATIVE SPECIES FROM ADJACENT WETLAND.
8. 75% OF THE SURFACE AREA SHALL BE REESTABLISHED WITH WETLAND SPECIES AFTER TWO GROWING SEASONS.
9. A QUALIFIED BOTANIST WILL FILE REPORTS WITH THE CONSERVATION COMMISSION DESCRIBING THE CONDITION AND PERCENT OF RE-VEGETATED GROUND COVER FOLLOWING THE FIRST TWO GROWING SEASONS AS DESCRIBED IN THE MONITORING AND MAINTENANCE PLAN.
10. HAY BALES TO BE LEFT TO DECOMPOSE ORGANICALLY.
11. SEE "WETLAND REPLICATION AREA MONITORING AND MAINTENANCE PLAN" IN NOI.

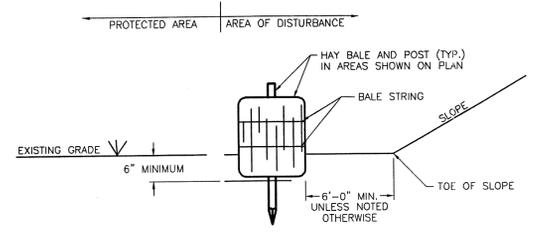


HAY BALE DETAIL  
(NOT TO SCALE)

NOTES:

1. HAY BALES ARE TO BE PLACED WITHIN A 6" MINIMUM TRENCH
2. THOROUGHLY COMPACT EXCAVATED SOILS BACK INTO THE TRENCH AFTER INSTALLATION OF EROSION CONTROL DEVICES.
3. BALE STRING SHALL BE LAID PARALLEL TO THE GROUND SURFACE.

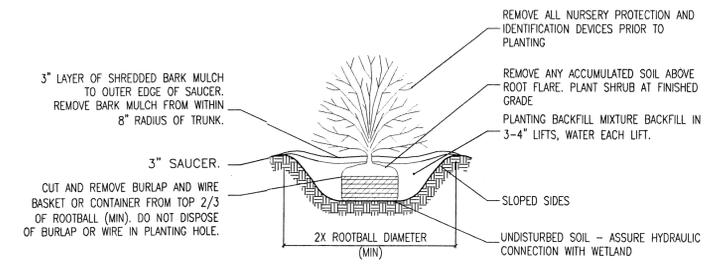


HIGHBUSH BLUEBERRY PLANTING DETAIL  
(NOT TO SCALE)

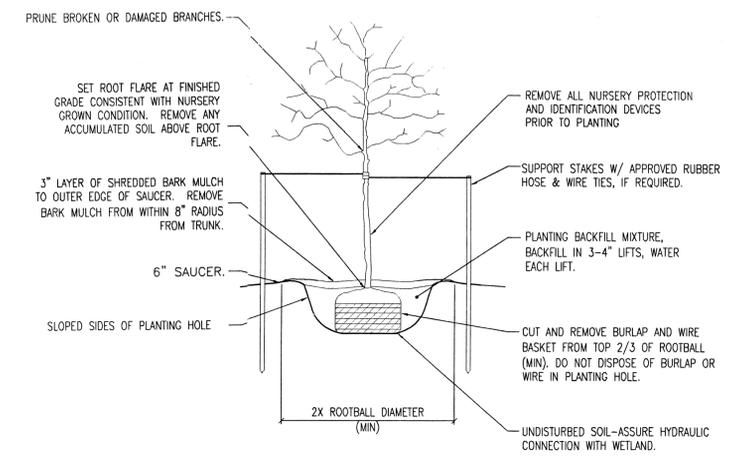

RED MAPLE PLANTING DETAIL  
(NOT TO SCALE)

LAYER	Common name	Scientific Name	Size	Quantity
Trees	Red Maple	Acer rubrum	3" cal.	9
Shrubs	Highbush Blueberry	Vaccinium corymbosum	5 gal.	18
Ground	N.E. Wetmix (wet meadow)	N/A		30 lb

PLANTING LIST

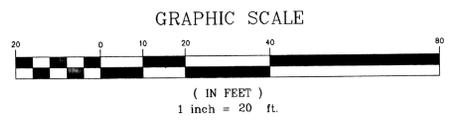

NOTICE OF INTENT PLAN 69-667

"KOOLOIAN PROPERTY"  
767 & 761 FALL RIVER AVENUE, SEEKONK MA. 02771  
ASSESSORS MAP 48 LOTS 16 & 17

Applicant: KOOLOIAN REALTY  
143 SMITHFIELD ROAD, NO. PROVIDENCE R.I. 02904

JOB # 09-013 SCALE: 1"= 20' DRAWN BY: SCA DATE: JUNE 30, 2009

REVISID:

PROFESSIONAL SEAL

PROFESSIONAL ENGINEERS AND LAND SURVEYORS  
INSITE PROFESSIONAL COMPLEX, SUITE 1  
1539 FALL RIVER AVENUE  
SEEKONK, MA 02771  
PHONE: (508) 336-4500  
FAX: (508) 336-4558

SHEET 2 OF 2