

85 main street
hopkinton, massachusetts



Civil Engineer, Landscape Architect,
Land Surveyor & Environmental Consultant
DAVID E. ROSS ASSOCIATES, INC.
111 Fitchburg Road
P.O. Box 368
Ayer, MA 01432
(508) 772-6232 FAX (508) 772-6258

LEGEND

---	EXISTING PROPERTY LINE
---	EDGE OF PAVEMENT WITH CAPE COD BERM
---	EDGE OF PAVEMENT WITH GRANITE BERM
---	EXISTING CONTOUR
---	PROPOSED CONTOUR
---	EXISTING TREE LINE / BRUSHLINE
OHW	GUY POLE
OHW	OVERHEAD WRES
OHW	UTILITY POLE
OHW	LIGHT SIGN
OHW	EXISTING CATCHBASIN
OHW	PROPOSED CATCHBASIN
OHW	DRAIN MANHOLE
OHW	DRAIN LINE
OHW	HYDRANT
OHW	WATER GATE
OHW	WATER LINE
OHW	SEWER MANHOLE
OHW	SEWER LINE
G	GAS GATE
G	GAS LINE
PERC	PERC TEST
PERC	DEEP HOLE TEST
UGU	UNDERGROUND UTILITIES
---	SILT FENCE/HAYBALE BARRIER
ID	INTERCEPTOR DRAIN LINE
F	FIRE CISTERN PIPE LINE
U TEL	UNDERGROUND TELEPHONE

REVISIONS

5/5/97 GENERAL REVISION

THIS PLAN IS PART OF A SET OF PLANS AND SPECIFICATIONS, AND IS NOT TO BE USED AS A SOLE SOURCE OF INFORMATION.

SEEKONK PUBLIC SAFETY FACILITY

SEEKONK, MASSACHUSETTS

SITE PLAN

69-361

scale 1" = 40'



date JANUARY 1997

drawn by MLC

job no DER 8739 602


sheet 206 2 of 6

C-2

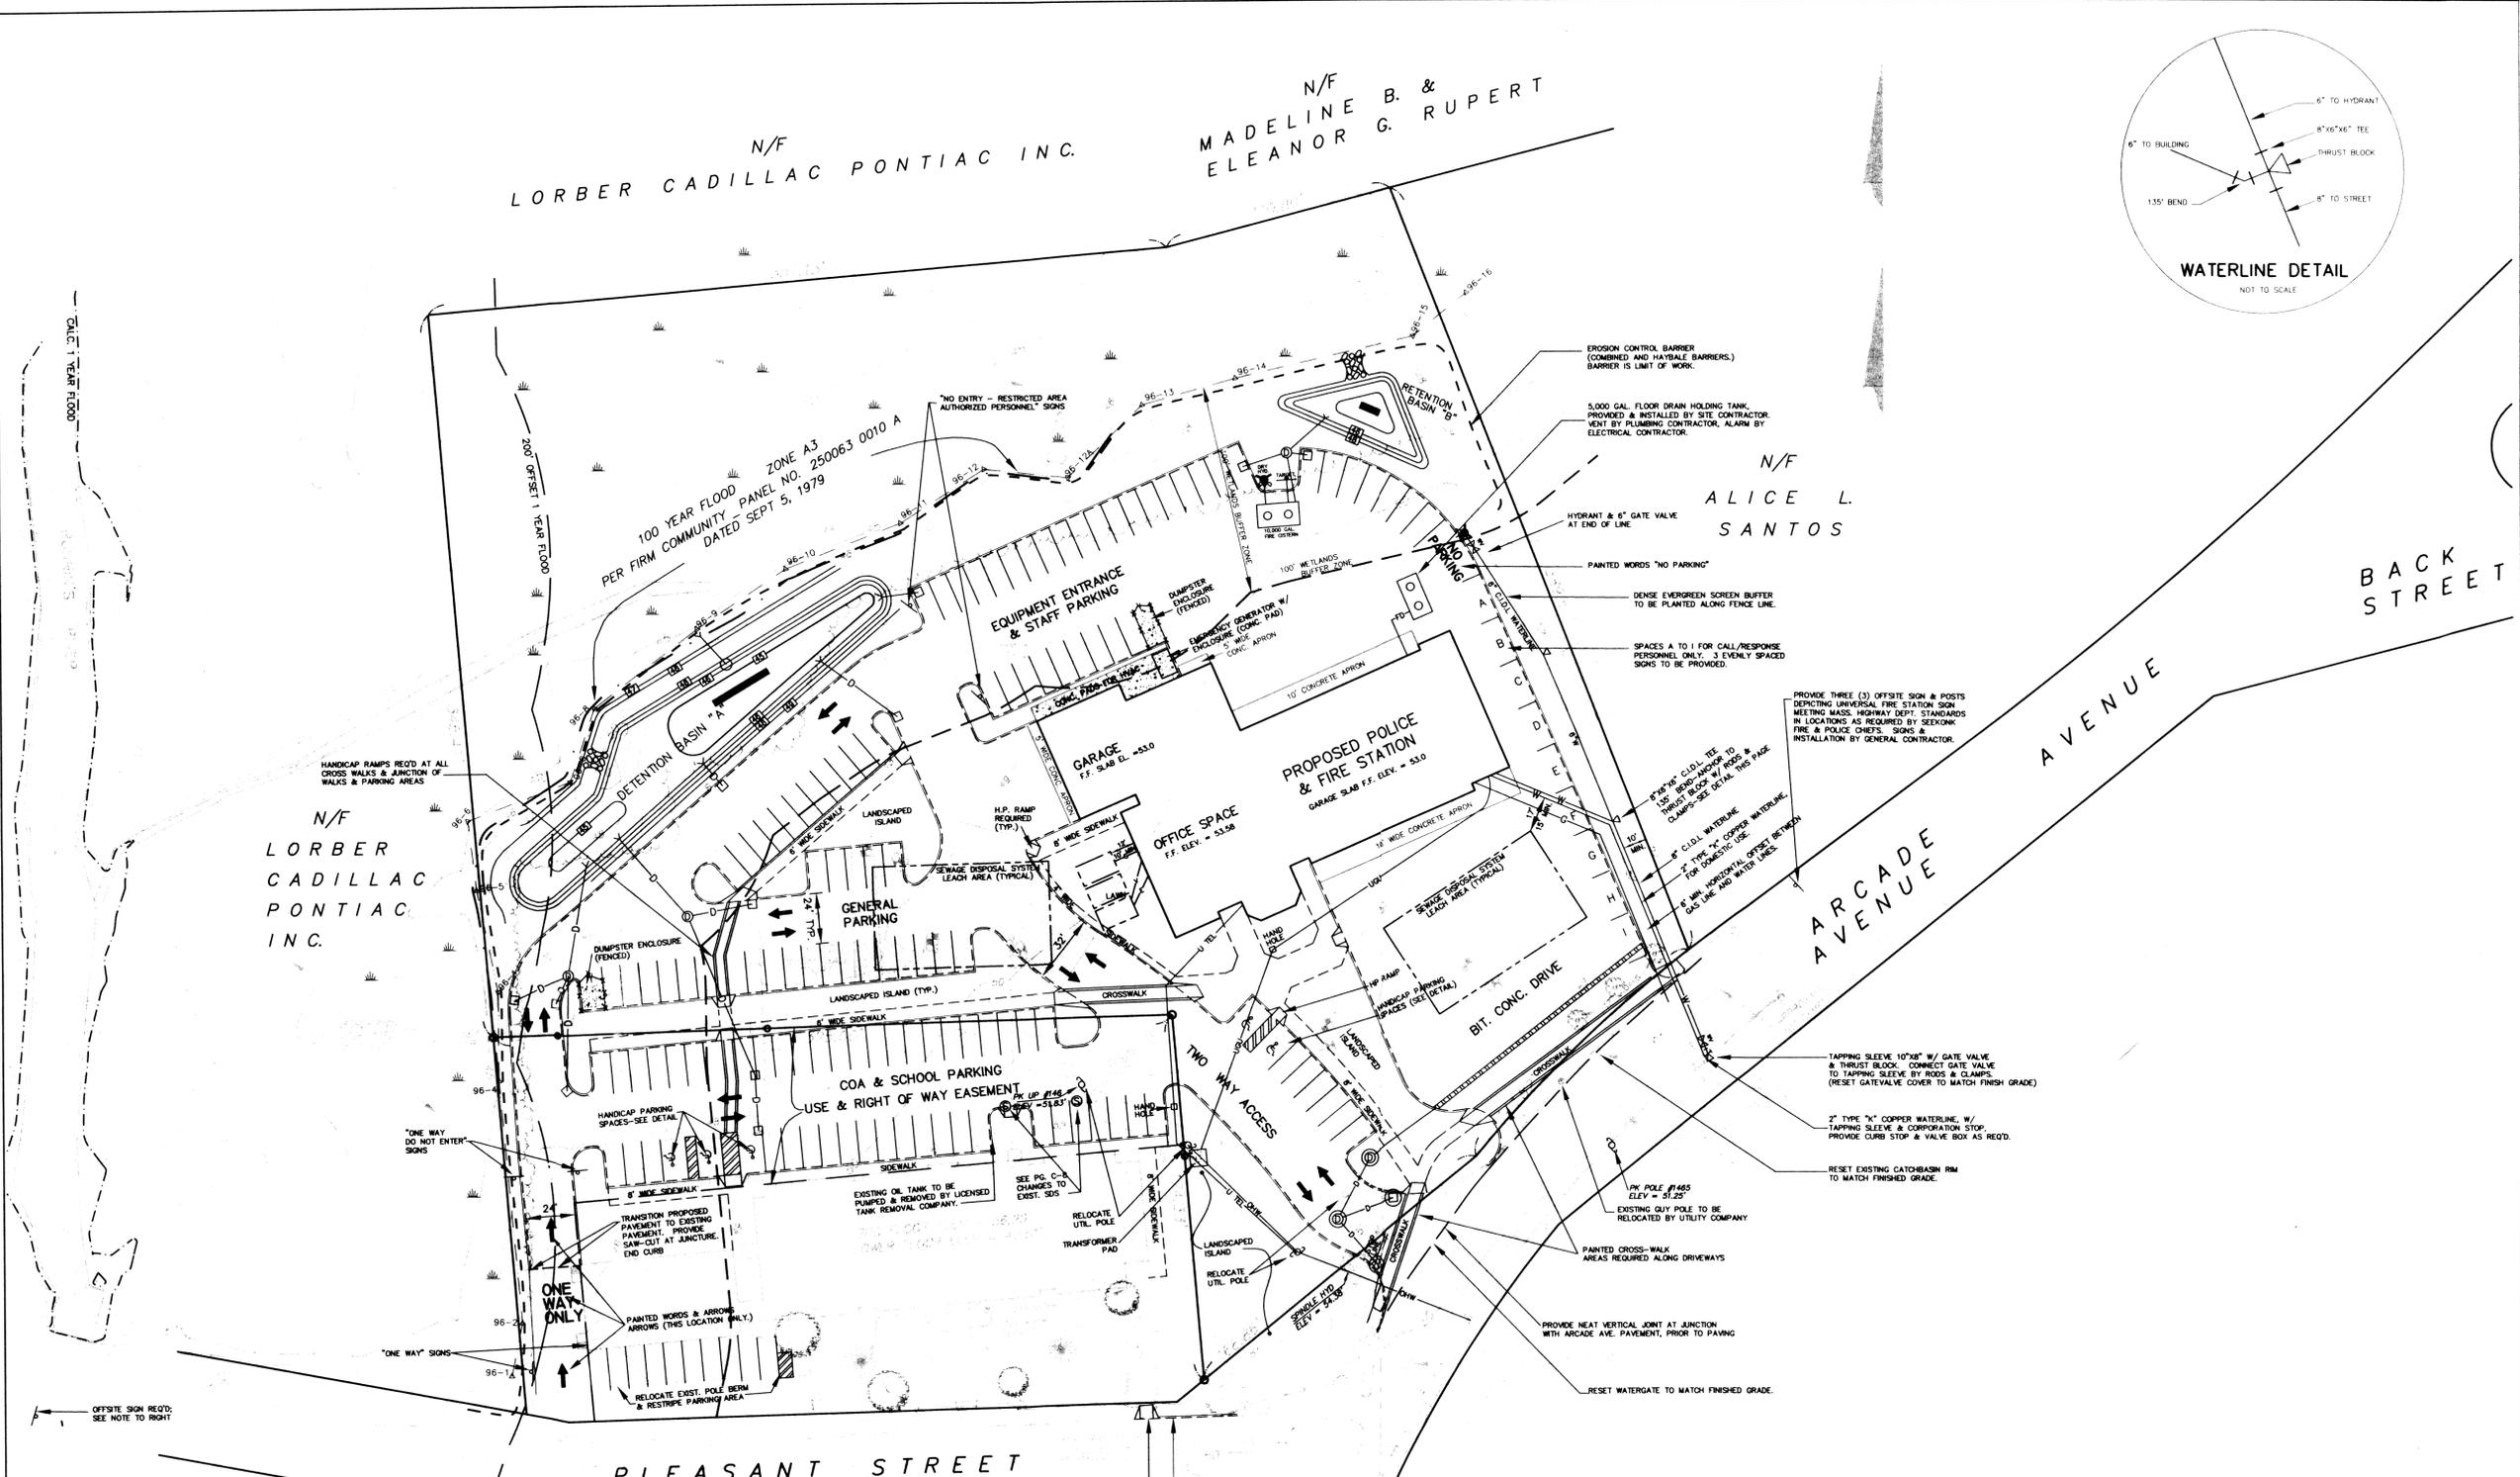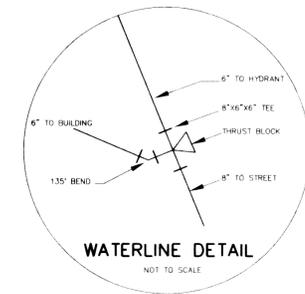

PLAN NOTES:

- SEE SHEET C-3, GRADING & DRAINAGE FOR FINAL GRADE ELEVATIONS & DRAINAGE SYSTEM INFORMATION.
- ALL WATERLINE COMPONENTS, CONSTRUCTION AND INSTALLATION SHALL CONFORM TO THE SEEKONK WATER DISTRICT RULES & REGULATIONS AND WATER MAIN INSTALLATION SPECIFICATIONS.
- PARKING SPACE LINES, DIRECTIONAL ARROWS, ON ONE WAY, CROSSWALKS, STOPLINES, "NO PARKING" WORDS AND THE UNIVERSAL HANDICAP PARKING SYMBOLS SHALL BE PAINTED ON THE FINISHED PAVEMENT.
- ALL WATERLINES MUST MAINTAIN A 15' MINIMUM OFFSET FROM ALL SEWAGE DISPOSAL SYSTEM COMPONENTS, INCLUDING THE EXPANSION AREA (SEE C-7).

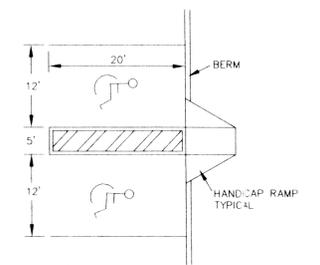

HANDICAP PARKING SPACE
NOT TO SCALE

THIS PLAN IS PART OF A SET OF PLANS AND SPECIFICATIONS, AND IS NOT TO BE USED AS A SOLE SOURCE OF INFORMATION.
DERA PLAN NO. L-3798-C2