


DEFINITIVE SUBDIVISION PLAN
OF
- TALL PINES -
A
CONSERVATION SUBDIVISION
IN
SEEKONK, MASSACHUSETTS

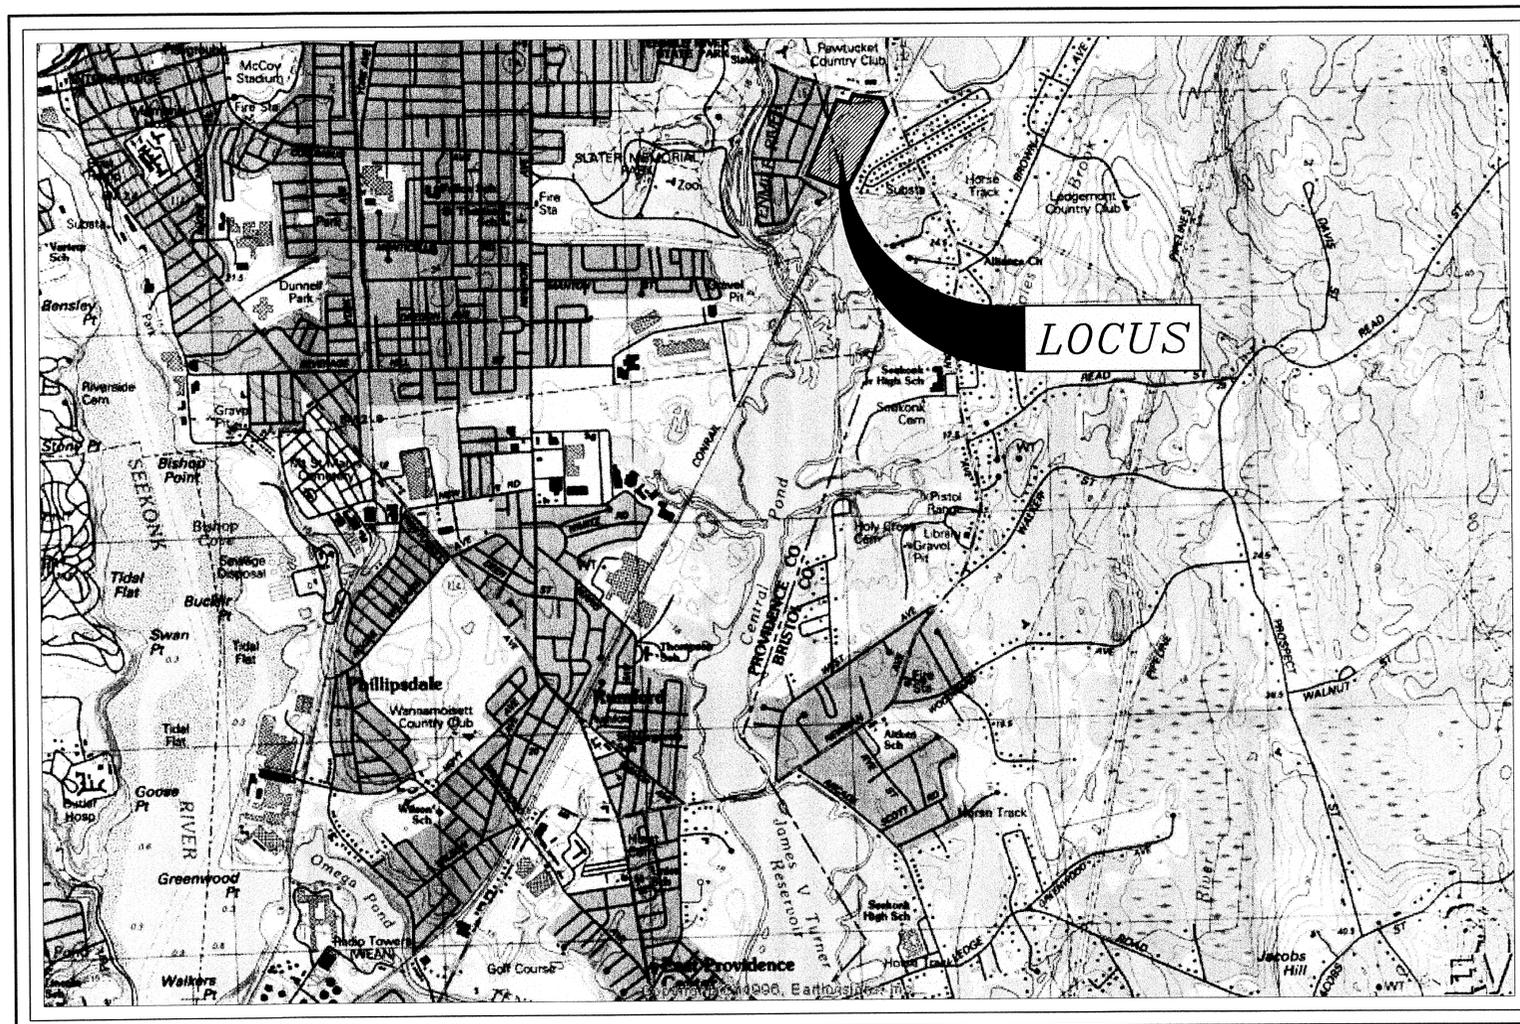

LOCUS MAP

Record Owner:
 STONE GATE BUILDERS, INC.
 118 WARREN AVENUE
 SEEKONK, MASSACHUSETTS 02771

Applicant:
 STONE GATE BUILDERS, INC.
 118 WARREN AVENUE
 SEEKONK, MASSACHUSETTS 02771

PREPARED BY:
SITEC
 Civil and Environmental Engineering
 Land Use Planning

SITEC, Inc.
 449 Fauce Corner Road
 Dartmouth, MA 02747
 (508) 998-2125
 FAX (508) 998-7554

INDEX OF DRAWINGS	
SHEET NO.	TITLE
~ OF ~	COVER SHEET
1 OF 2	DEFINITIVE SUBDIVISION PLAN
2 OF 2	DEFINITIVE SUBDIVISION PLAN
1 OF 6	PROPOSED CONDITIONS PLAN
2 OF 6	ROADWAY PLAN AND PROFILE
3 OF 6	DETAIL SHEET
4 OF 6	DETAIL SHEET
5 OF 6	DETAIL SHEET
6 OF 6	DETAIL SHEET

69-703

RECEIVED
 JUL 06 2012
 SEEKONK
 CONSERVATION

Cover Sheet

DECEMBER 1, 2010
 REVISED: FEBRUARY 7, 2011
 REVISED: MARCH 14, 2011
 REVISED: APRIL 5, 2011
 REVISED: MAY 31, 2012
 REVISED: JUNE 25, 2012