
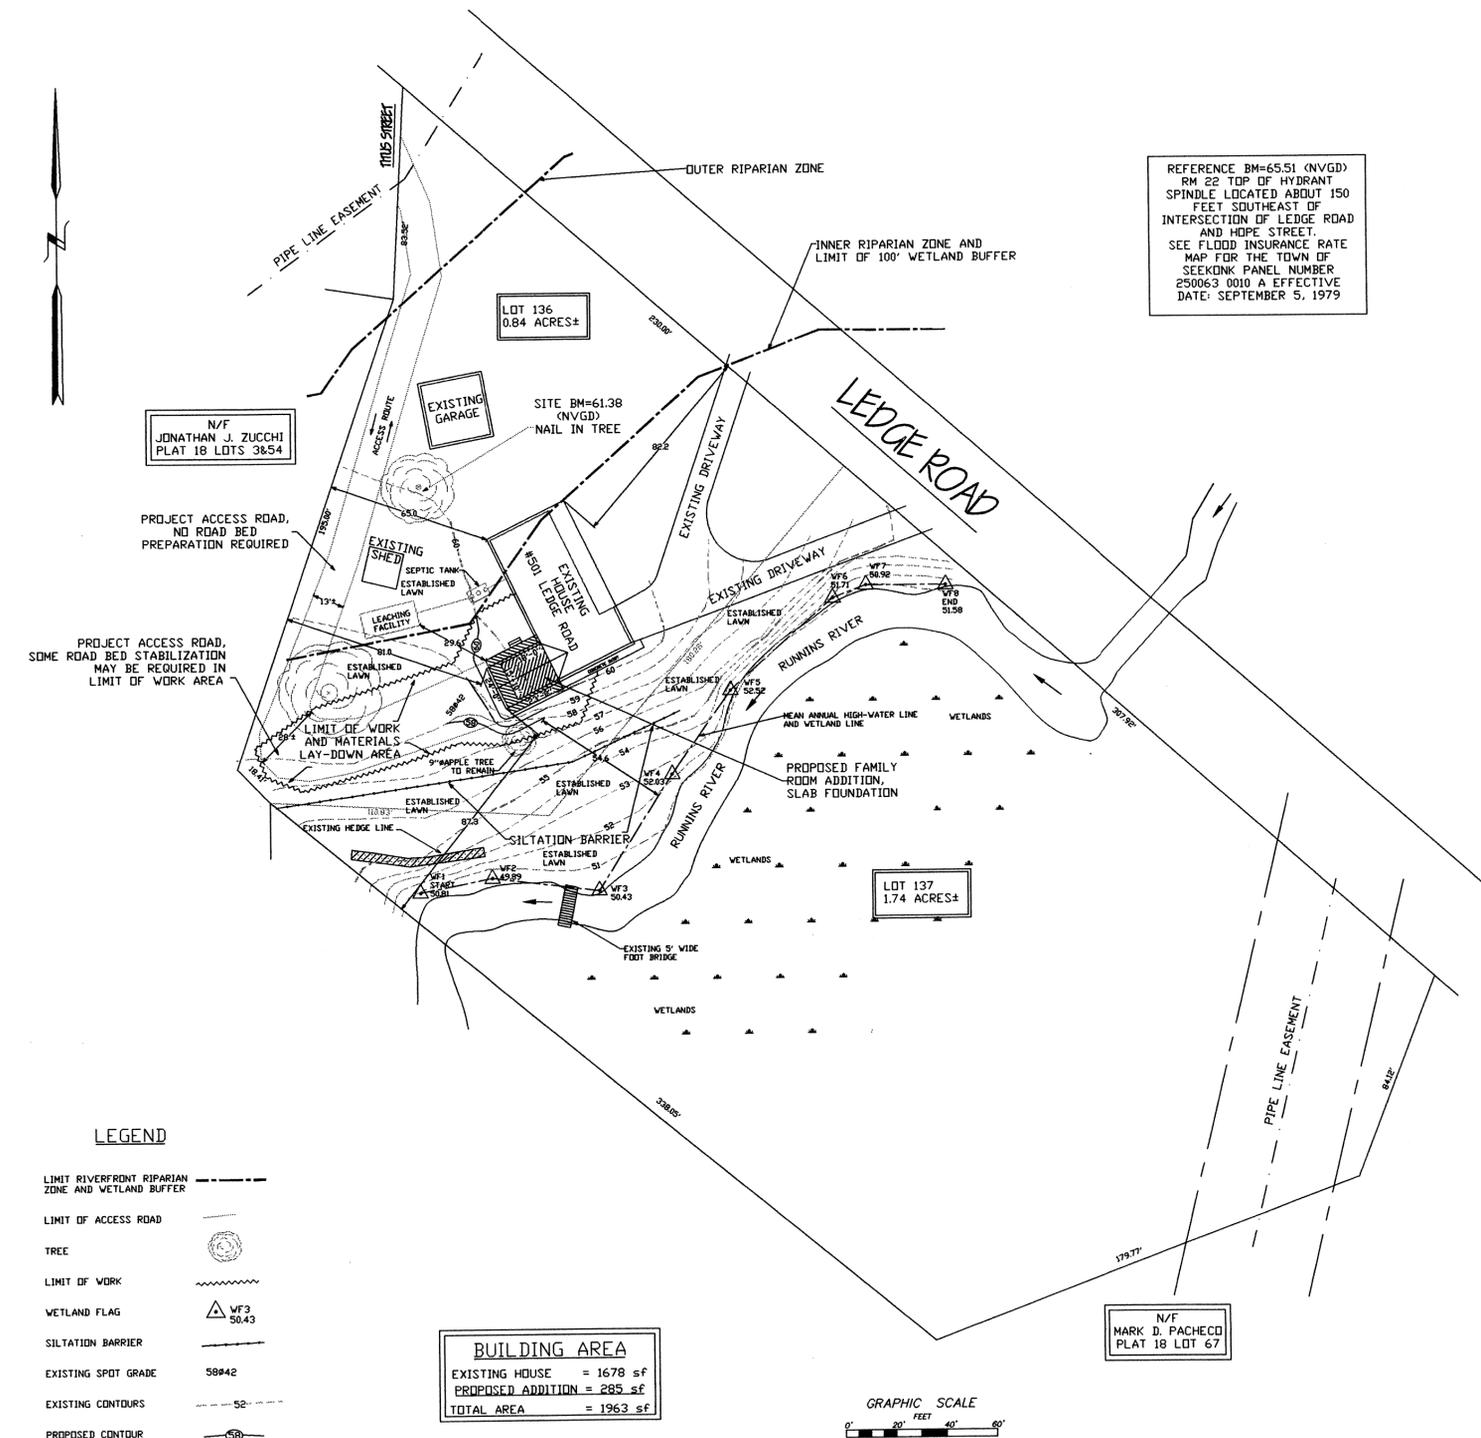


LOCUS MAP: SCALE 1"=2083'

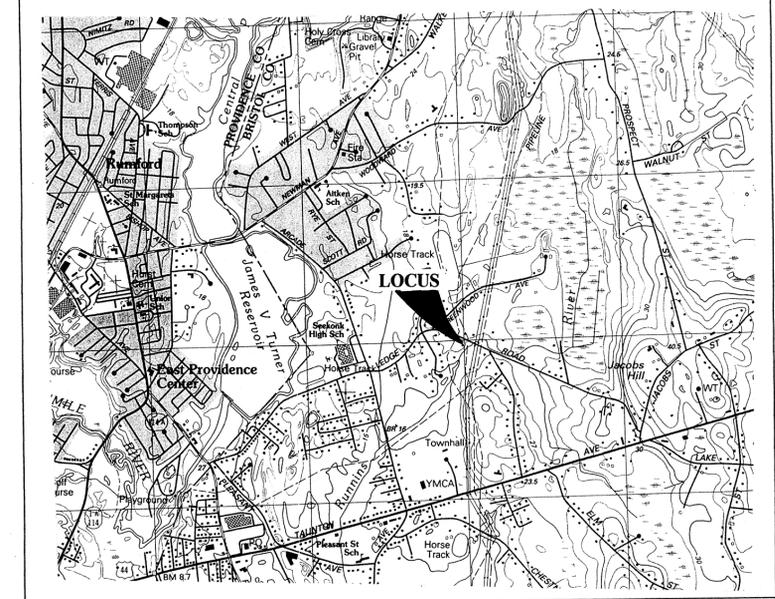

REFERENCE BM=65.51 (NVGD)
 RM 22 TOP OF HYDRANT
 SPINDLE LOCATED ABOUT 150
 FEET SOUTHEAST OF
 INTERSECTION OF LEDGE ROAD
 AND HOPE STREET.
 SEE FLOOD INSURANCE RATE
 MAP FOR THE TOWN OF
 SEEKONK PANEL NUMBER
 250063 0010 A EFFECTIVE
 DATE: SEPTEMBER 5, 1979

LEGEND

LIMIT RIVERFRONT RIPARIAN ZONE AND WETLAND BUFFER	---
LIMIT OF ACCESS ROAD	---
TREE	
LIMIT OF WORK	---
WETLAND FLAG	WF3 50.43
SILTATION BARRIER	---
EXISTING SPOT GRADE	58942
EXISTING CONTOURS	52
PROPOSED CONTOUR	50

BUILDING AREA

EXISTING HOUSE	= 1678 sf
PROPOSED ADDITION	= 285 sf
TOTAL AREA	= 1963 sf




REVISIONS

DATE	DESCRIPTION
	69-436

SITE PLAN FOR FAMILY ROOM ADDITION

LOT NUMBER: 136 & 137 AREA OF LOTS: 112,385sf± PLAT NO: 18
 LOT ADDRESS: 501 LEDGE ROAD
 IN
 SEEKONK, MASS.

PREPARED FOR:
 JAMIE SIMAS
 501 LEDGE ROAD
 SEEKONK, MA 02771

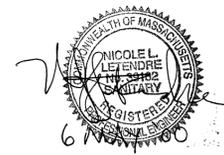

SCALE: AS SHOWN
 DATE: MAY 4, 2000
 DESIGNED BY: DRM
 JOB NO: 00-115
 FILE: 501LEDGE.dwg

DSD engineering & associates
 CIVIL ENGINEERS
 45 ASTRAL AVENUE
 RIVERSIDE, R.I.
 (401) 438-6216

OSD