


ISOMETRIC VIEW

NOTE:
ALL WHEELCHAIR RAMPS SHALL BE IN ACCORDANCE WITH THE MASS. HIGHWAY DEPARTMENT STANDARDS, ARCHITECTURAL ACCESS BOARD AND ADA REQUIREMENTS.


WHEELCHAIR RAMP DETAIL

NOT TO SCALE

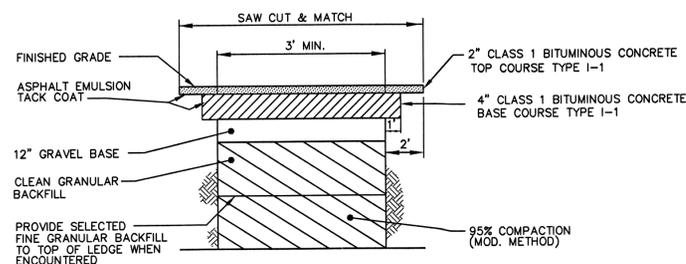


TYPICAL PIPE INSTALLATION WITHIN STREET

NOT TO SCALE

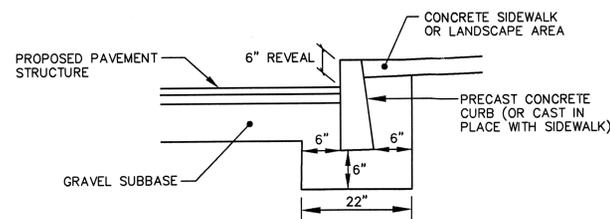

TYPICAL PRECAST CONCRETE CURB INSTALLATION WITHIN PARKING AREAS


(WHERE SHOWN ON PLANS)
NOT TO SCALE

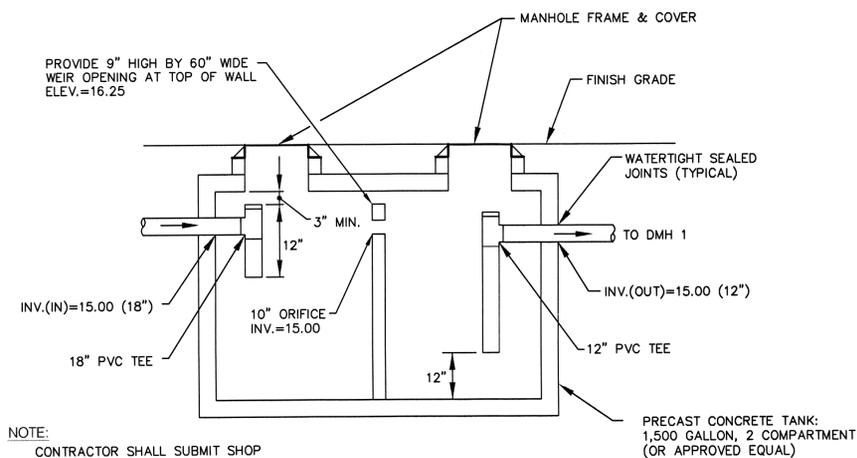

NOTE:
CONTRACTOR SHALL SUBMIT SHOP DRAWINGS AND SPECIFICATIONS OF ALL COMPONENTS TO ENGINEER AND OWNER FOR APPROVAL PRIOR TO ORDERING.


1,500 GALLON CONCRETE TANK
(OIL/WATER AND SEDIMENT REMOVAL CHAMBER)
NOT TO SCALE

PROFILE GRADE	T
0.00	6.0
0.01	7.0
0.02	8.0
0.03	9.5
0.04	11.5
0.05	15.0

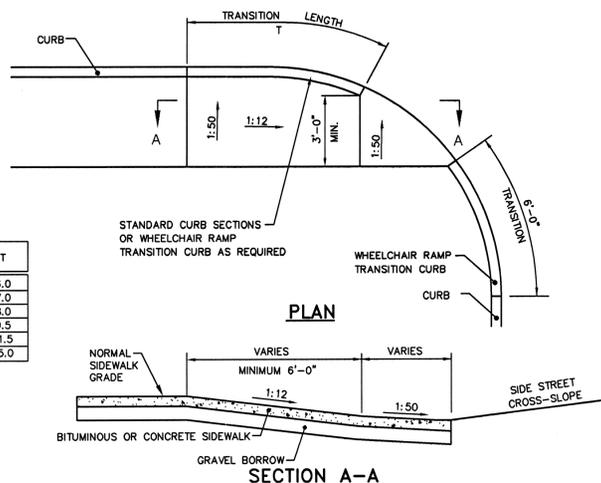


WHEELCHAIR RAMP FOR LIMITED RIGHT-OF-WAY AREAS


NOT TO SCALE

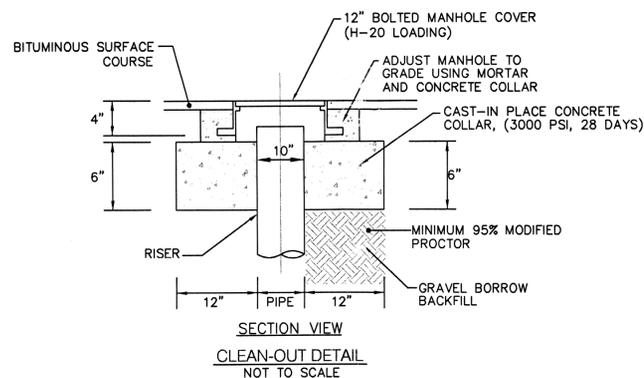

SECTION VIEW
CLEAN-OUT DETAIL
NOT TO SCALE

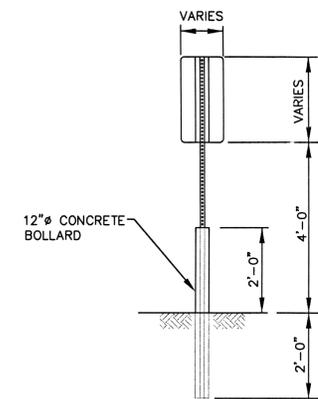

SIGN MOUNTING DETAIL
NOT TO SCALE

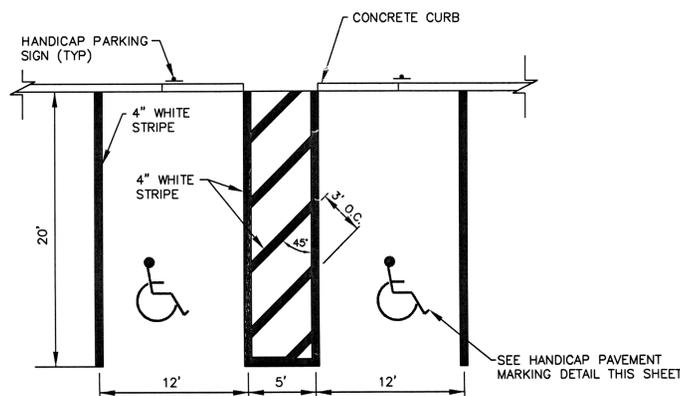

HANDICAP PARKING STALLS
NOT TO SCALE



NOTE:


1. SIGNS ARE TO CONFORM WITH THE MOST RECENT EDITION OF THE MANUAL ON UNIFORM TRAFFIC CONTROL DEVICES.
2. THE POSTED "FINE" TO BE VERIFIED WITH BUILDING OFFICIAL PRIOR TO INSTALLATION.
3. FINE AMOUNT MUST BE CONFIRMED BY THE CONTRACTOR WITH THE MUNICIPALITY.

PROPOSED HANDICAPPED PARKING SIGNS

NOT TO SCALE

SIGN NOTES:

1. SIGN POSTS SHALL BE GALVANIZED STEEL U-CHANNEL (3 1/2" WDE-MIN.) AND INSTALLED IN CONFORMANCE TO M.U.T.C.D. AND CONNECTICUT STANDARD SPECIFICATIONS.
2. POSTS SHALL BE DRIVEN TO A DEPTH OF 4 FEET (MIN.)
3. THE EDGE OF THE SIGN SHALL BE 18" FROM THE FACE OF CURB.
4. WITHIN SIDEWALK LOCATIONS THE SIGN POST WILL BE INSTALLED WITHIN A 8"X8"X6" SQUARE BOX FORM.

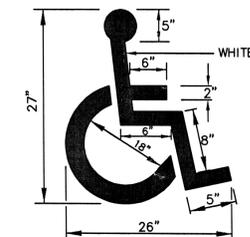

NOTE:

1. ALL HANDICAP PARKING AND SIGNAGE SHALL BE IN ACCORDANCE WITH THE MASSACHUSETTS STATE BUILDING CODE.

HANDICAP PAVEMENT MARKING
NOT TO SCALE

CROSSMAN ENGINEERING, INC.
151 Centerville Road
Warwick, Rhode Island 02886
Phone: (401) 738-5660 - Fax: (401) 738-8157
Email: ce@crossmaneng.com
Web Page: crossmaneng.com

PROJECT TITLE

PROPOSED
GCO
CARPET OUTLET

A.P. 8 LOT 8
PARCEL 1
16 HIGHLAND AVENUE
SEEKONK, MA. 02771
ZONING DISTRICT:
HIGHWAY BUSINESS

PREPARED FOR

PLV CORP.
d/b/a GCO CARPET OUTLET
650 BRANCH AVENUE
PROVIDENCE, RI 02904

DRAWING TITLE

MISCELLANEOUS DETAIL PLAN 1

DATE: NOVEMBER, 2002 SCALE: AS SHOWN

DWG NAME: 970-DET1.dwg

NO.	DATE	REVISION
1	12/12/02	WETLAND FLAGS
2	12/24/02	CONSERVATION AGENT COMMENTS

DRAWING NUMBER

A1.9

SHEET: 10 OF 13

AGENCY REVIEW SUBMISSION