

the carell group

85 main street
hopkinton, massachusetts



Civil Engineer, Landscape Architect,
Land Surveyor & Environmental Consultant
DAVID E. ROSS ASSOCIATES, INC.
111 Fitchburg Road
P.O. Box 368
Ayer, MA 01432
(508) 772-6232 FAX (508) 772-6258

LEGEND

- EXISTING PROPERTY LINE
- - - EDGE OF PAVEMENT
- - - EDGE OF PAVEMENT W/ BERM
- - - EXISTING CONTOUR
- EXISTING TREE LINE / BRUSHLINE
- GUY POLE
- OVERHEAD WIRES
- UTILITY POLE
- LIGHT
- SIGN
- EXISTING CATCHBASIN
- DRAIN MANHOLE
- DRAIN LINE
- HYDRANT
- WATER GATE
- WATER LINE
- GAS GATE
- GAS LINE
- PERC TEST
- DEEP HOLE TEST

REVISIONS

5/5/97 GENERAL REVISION

THIS PLAN IS PART OF A SET OF PLANS AND SPECIFICATIONS, AND IS NOT TO BE USED AS A SOLE SOURCE OF INFORMATION.

SEEKONK PUBLIC SAFETY FACILITY

SEEKONK, MASSACHUSETTS


EXISTING CONDITIONS & DEMOLITION PLAN

69-361

scale 1" = 40'
date JANUARY 1997
drawn by MLC
job no DER 8739 602
sheet

1 of 6
C-1

DERA PLAN NO. L-3798-C1

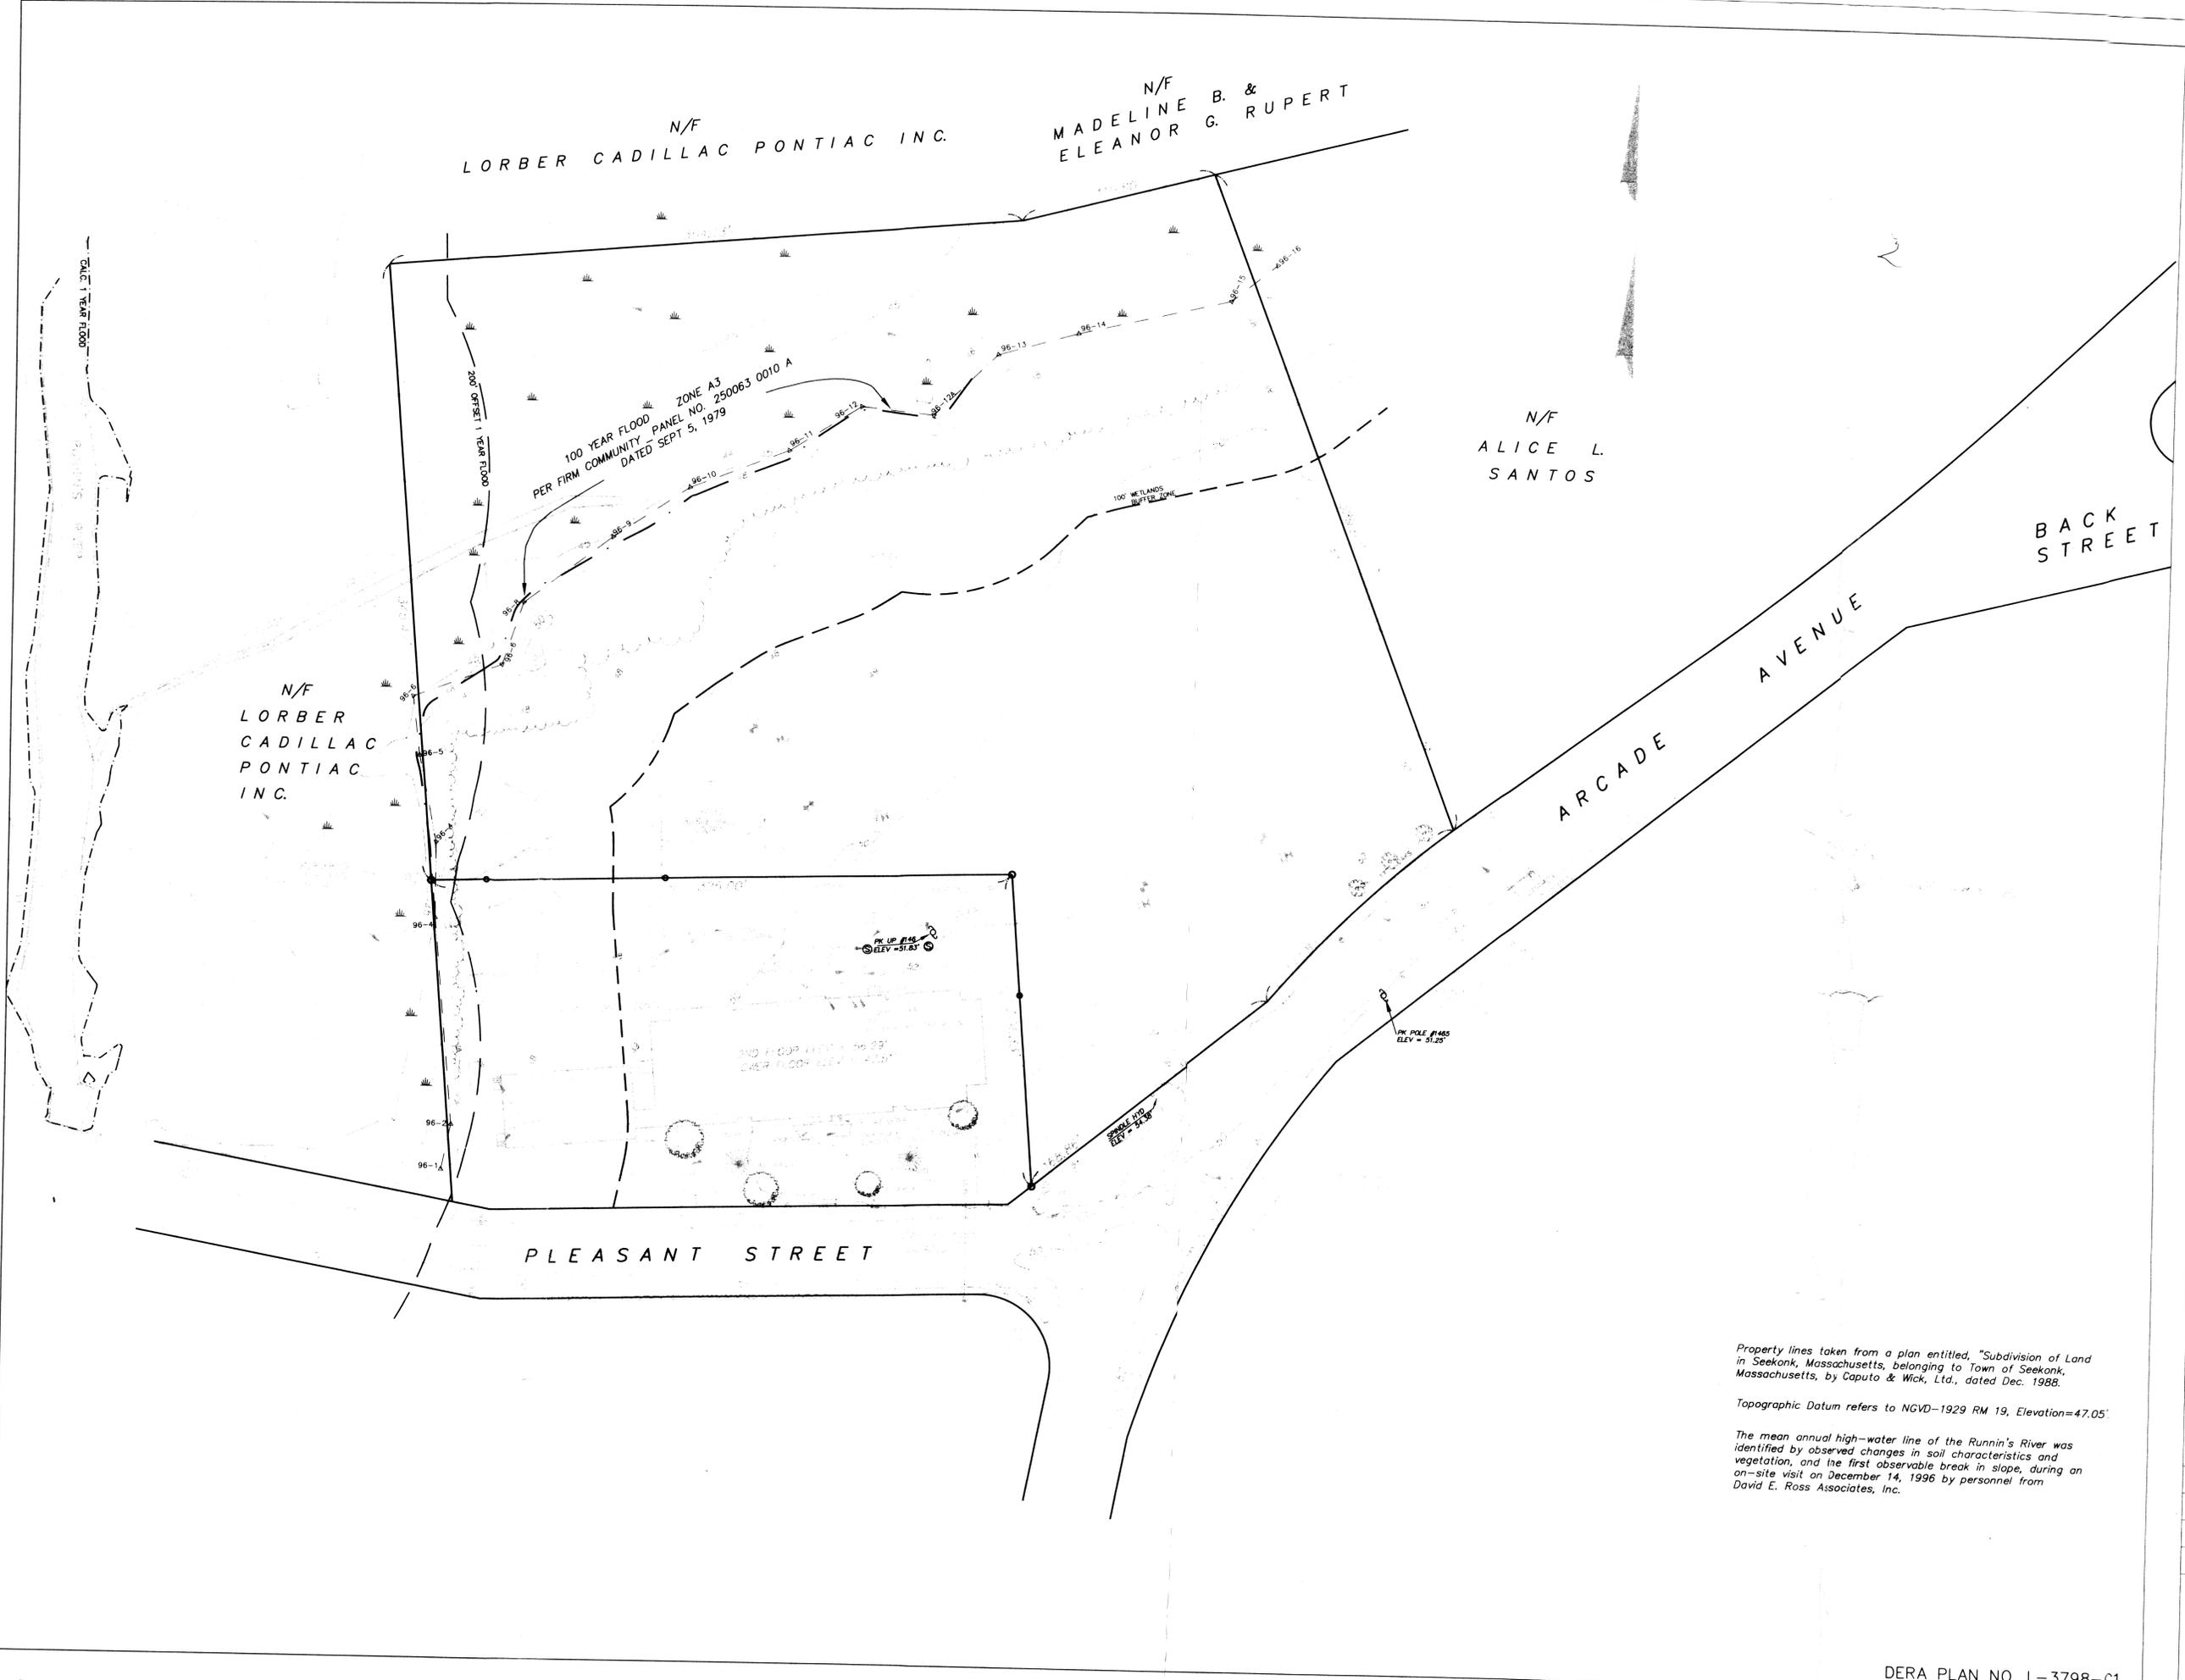

Property lines taken from a plan entitled, "Subdivision of Land in Seekonk, Massachusetts, belonging to Town of Seekonk, Massachusetts, by Caputo & Wick, Ltd., dated Dec. 1988.

Topographic Datum refers to NGVD-1929 RM 19, Elevation=47.05'

The mean annual high-water line of the Runnin's River was identified by observed changes in soil characteristics and vegetation, and the first observable break in slope, during an on-site visit on December 14, 1996 by personnel from David E. Ross Associates, Inc.