




1  
2 **DETAIL @ SOUTH ABUTMENT**  
SCALE: 1" = 1'-0"

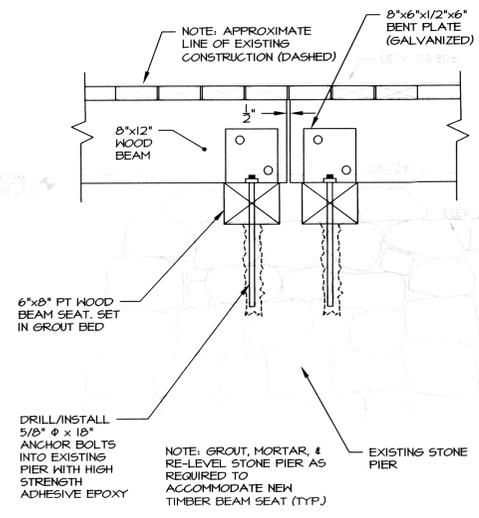


2  
2 **DETAIL @ CENTER PIER**  
SCALE: 1" = 1'-0"

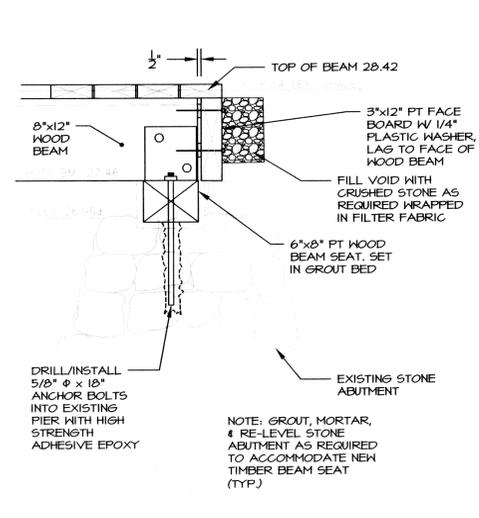


3  
2 **DETAIL @ NORTH ABUTMENT**  
SCALE: 1" = 1'-0"

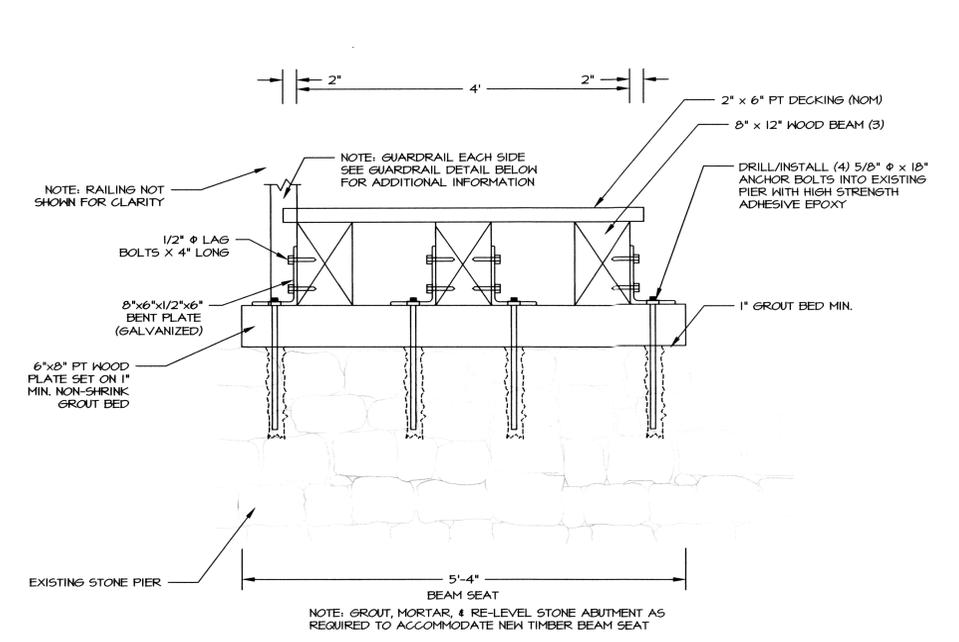

4  
2 **CROSS SECTION AT BRIDGE**  
SCALE: 1" = 1'-0"

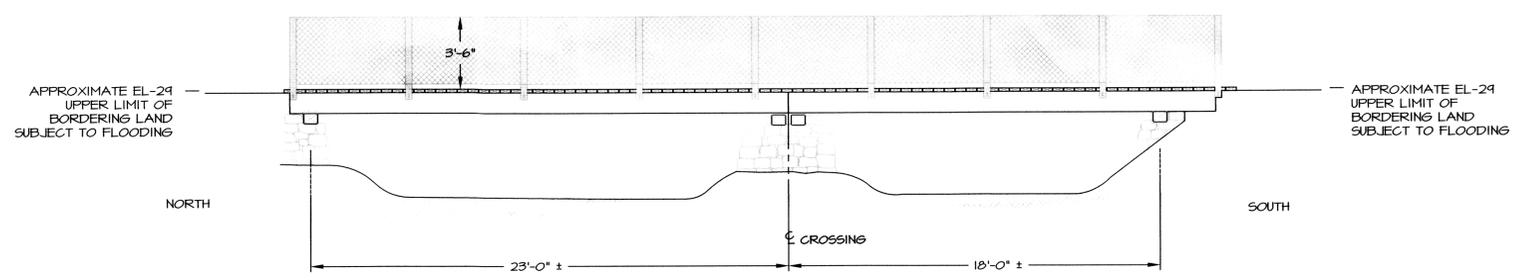

**BOARDWALK PROFILE AT WATERCOURSE CROSSINGS**  
NTS

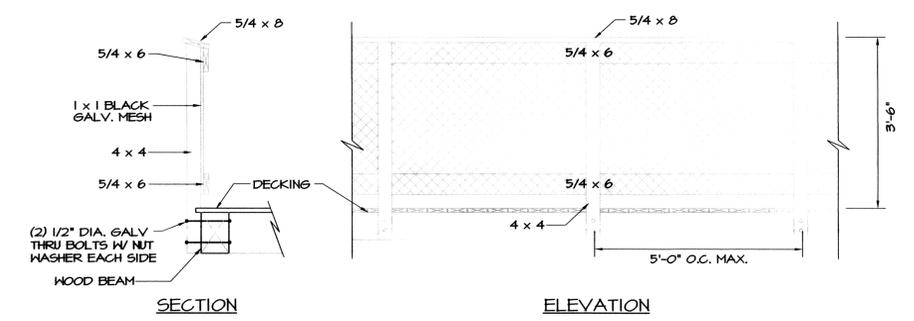

**GUARDRAIL DETAIL**  
SCALE: 1/2" = 1'-0"

	<b>PEDESTRIAN BRIDGE REPLACEMENT SEEKONK LAND CONSERVATION TRUST - MARTIN REFUGE SEEKONK, MASSACHUSETTS</b>	
	<b>CAPUTO AND WICK LTD.</b>	
	1150 PAWTUCKET AVE. RUMFORD, R.I. 02916 401-434-8880	DATE OCTOBER 2012 SHEET 2 OF 2