

RDA
301 Taunton

File No: RTD 00-2

City/Town: Seekonk
Applicant: Lenoard Mills

Request Filed 2/1/00

Form 2

Commonwealth
of Massachusetts

DETERMINATION OF APPLICABILITY

Massachusetts Wetlands Protection Act, G.L. c. 131, § 40

From Seekonk Conservation Commission Issuing Authority.

To Lenoard Mills
(Name of person making request)

(Same)
(Name of property owner)

Address 126 Blanding Road, Rehoboth, MA 02769

This determination is issued and delivered as follows:

 by hand delivery to person making request on _____ (date)

 X by certified mail, return receipt requested on February 15, 2000 (date)

Pursuant to the authority of G.L. c. 131, §40, the Seekonk Conservation Commission has considered your request for a Determination of Applicability and its supporting documentation, and has made the following determination (check whichever is applicable):

Location: Street Address 301 Taunton Avenue Plat Number: 15 Lot Number(s): 2


This Determination is positive.

1. The area described below, which includes all/part of the area described in your request, is an Area subject to Protection Under the Act. Therefore, any removing, filling, dredging or altering of that area requires the filing of a Notice of Intent.
2. The work described below, which includes all/part of the work described in your request, is within an Area Subject to Protection Under the Act and will remove, fill, dredge or alter that area. Therefore, said work requires the filing of a Notice of Intent.
3. The work described below, which includes all/part of the work described in your request, is within the Buffer Zone as defined in the regulations, and will alter an Area Subject to Protection Under the Act. Therefore, said work requires the filing of a Notice of Intent.


PROVIDENCE AND WORCESTER RAILROAD
WETLAND DELINEATION
TOWN OF SEEKONK

REVISED 3/26/02

- Limited Spray Zone 
- Limited Spray Zone (2 year interval) 
- No Spray Zone 

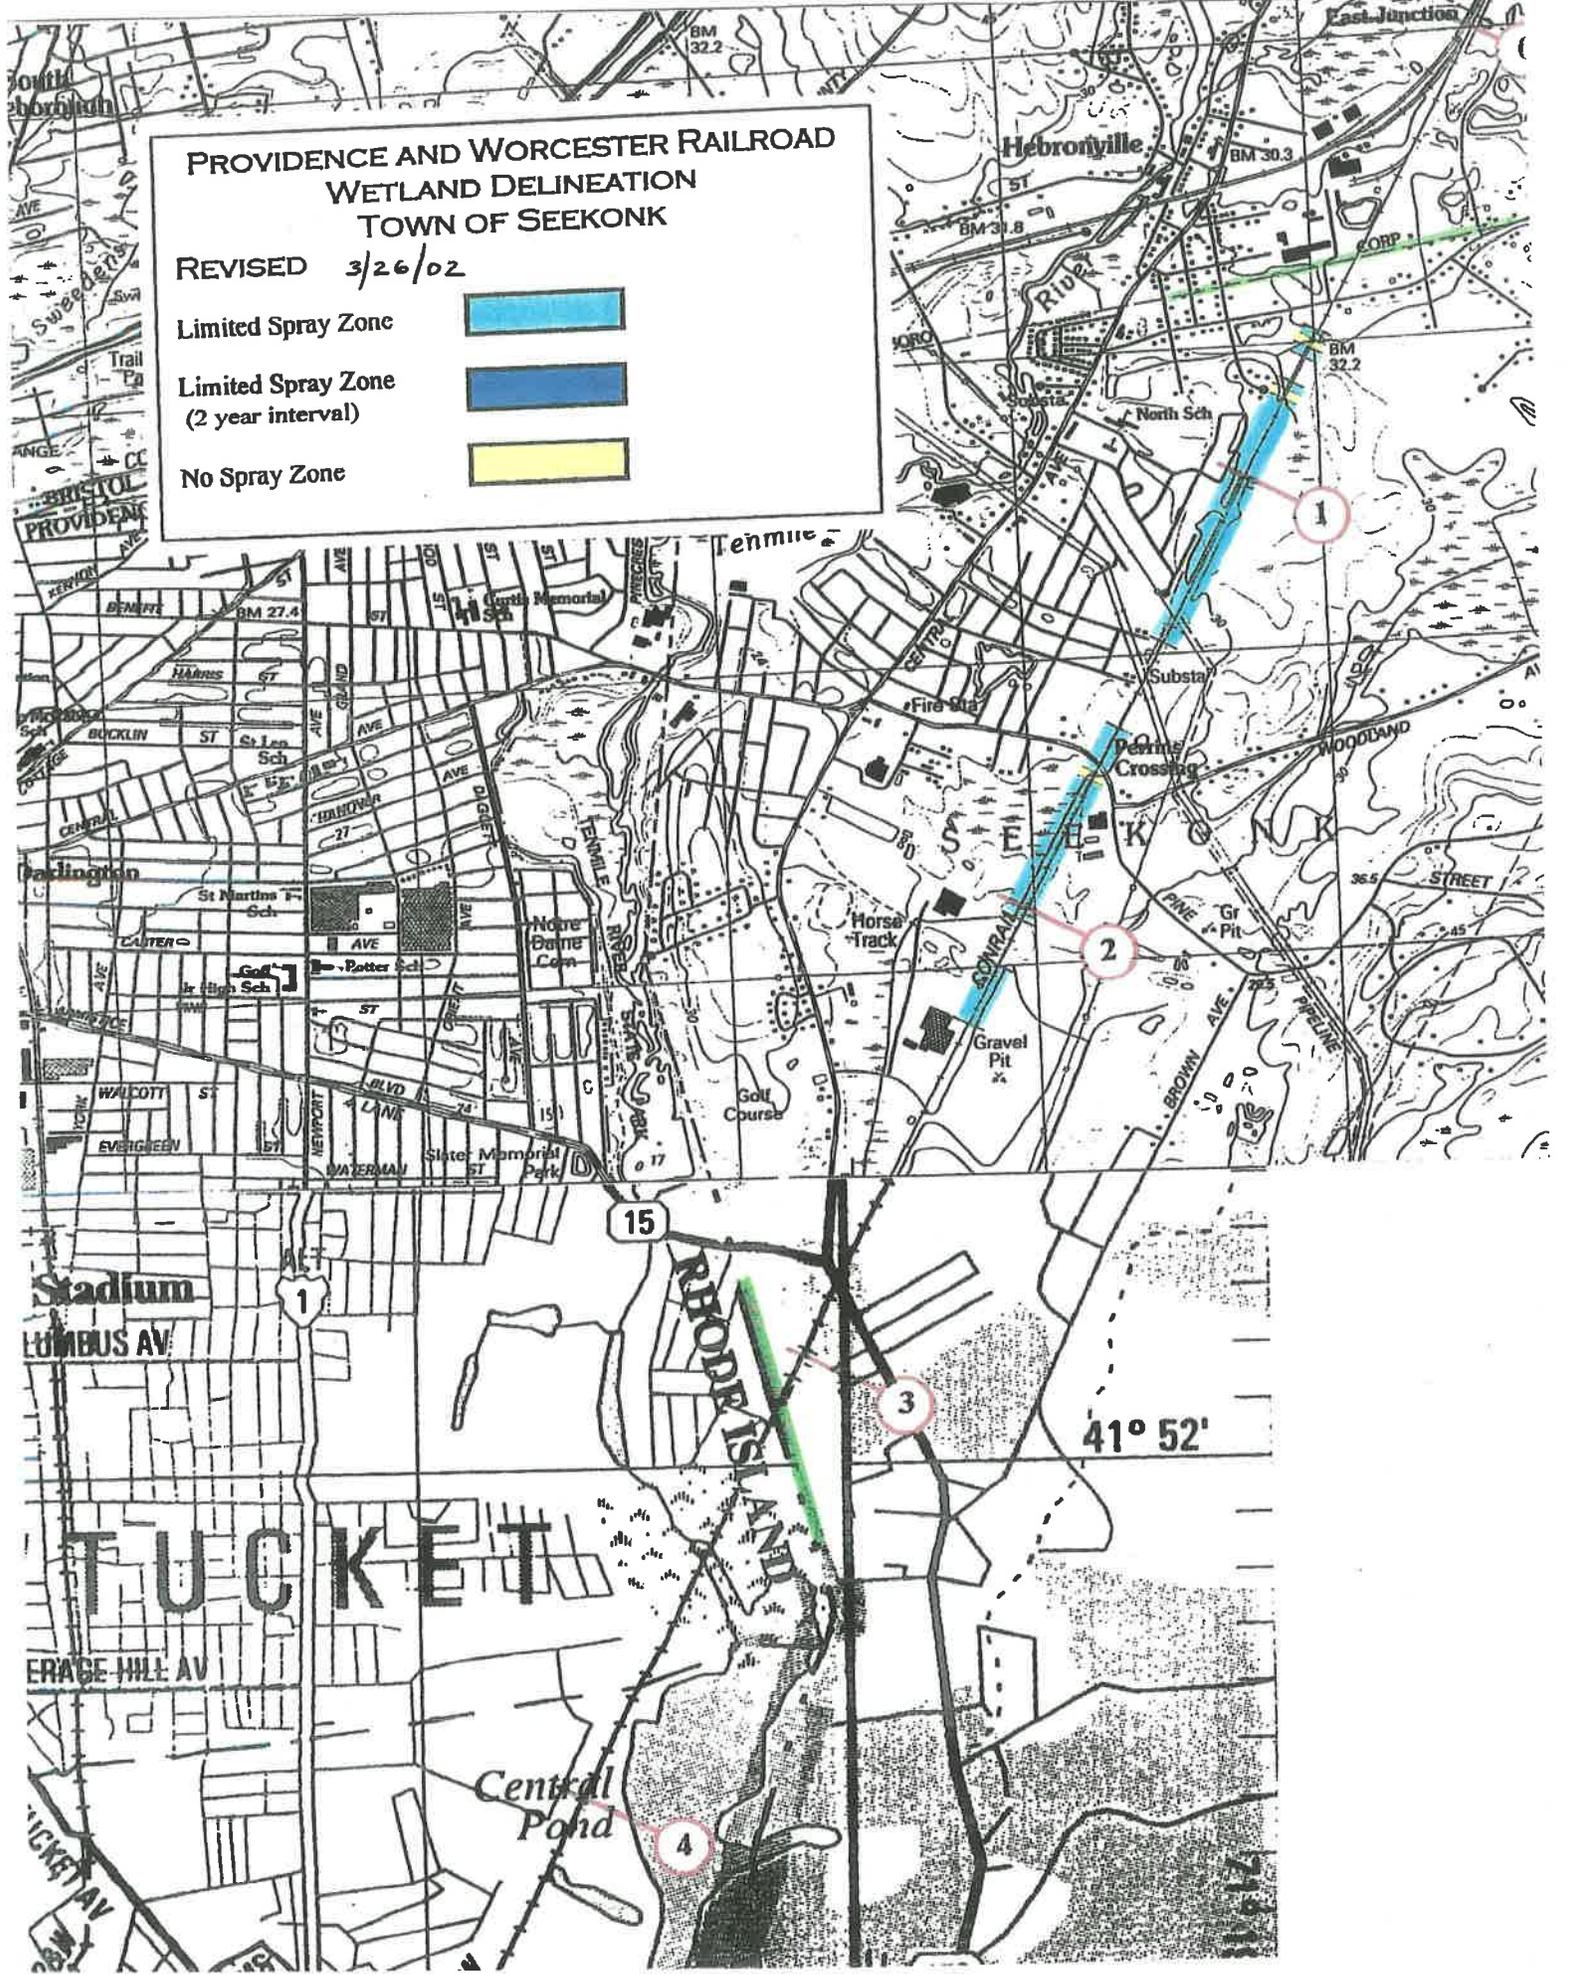

554

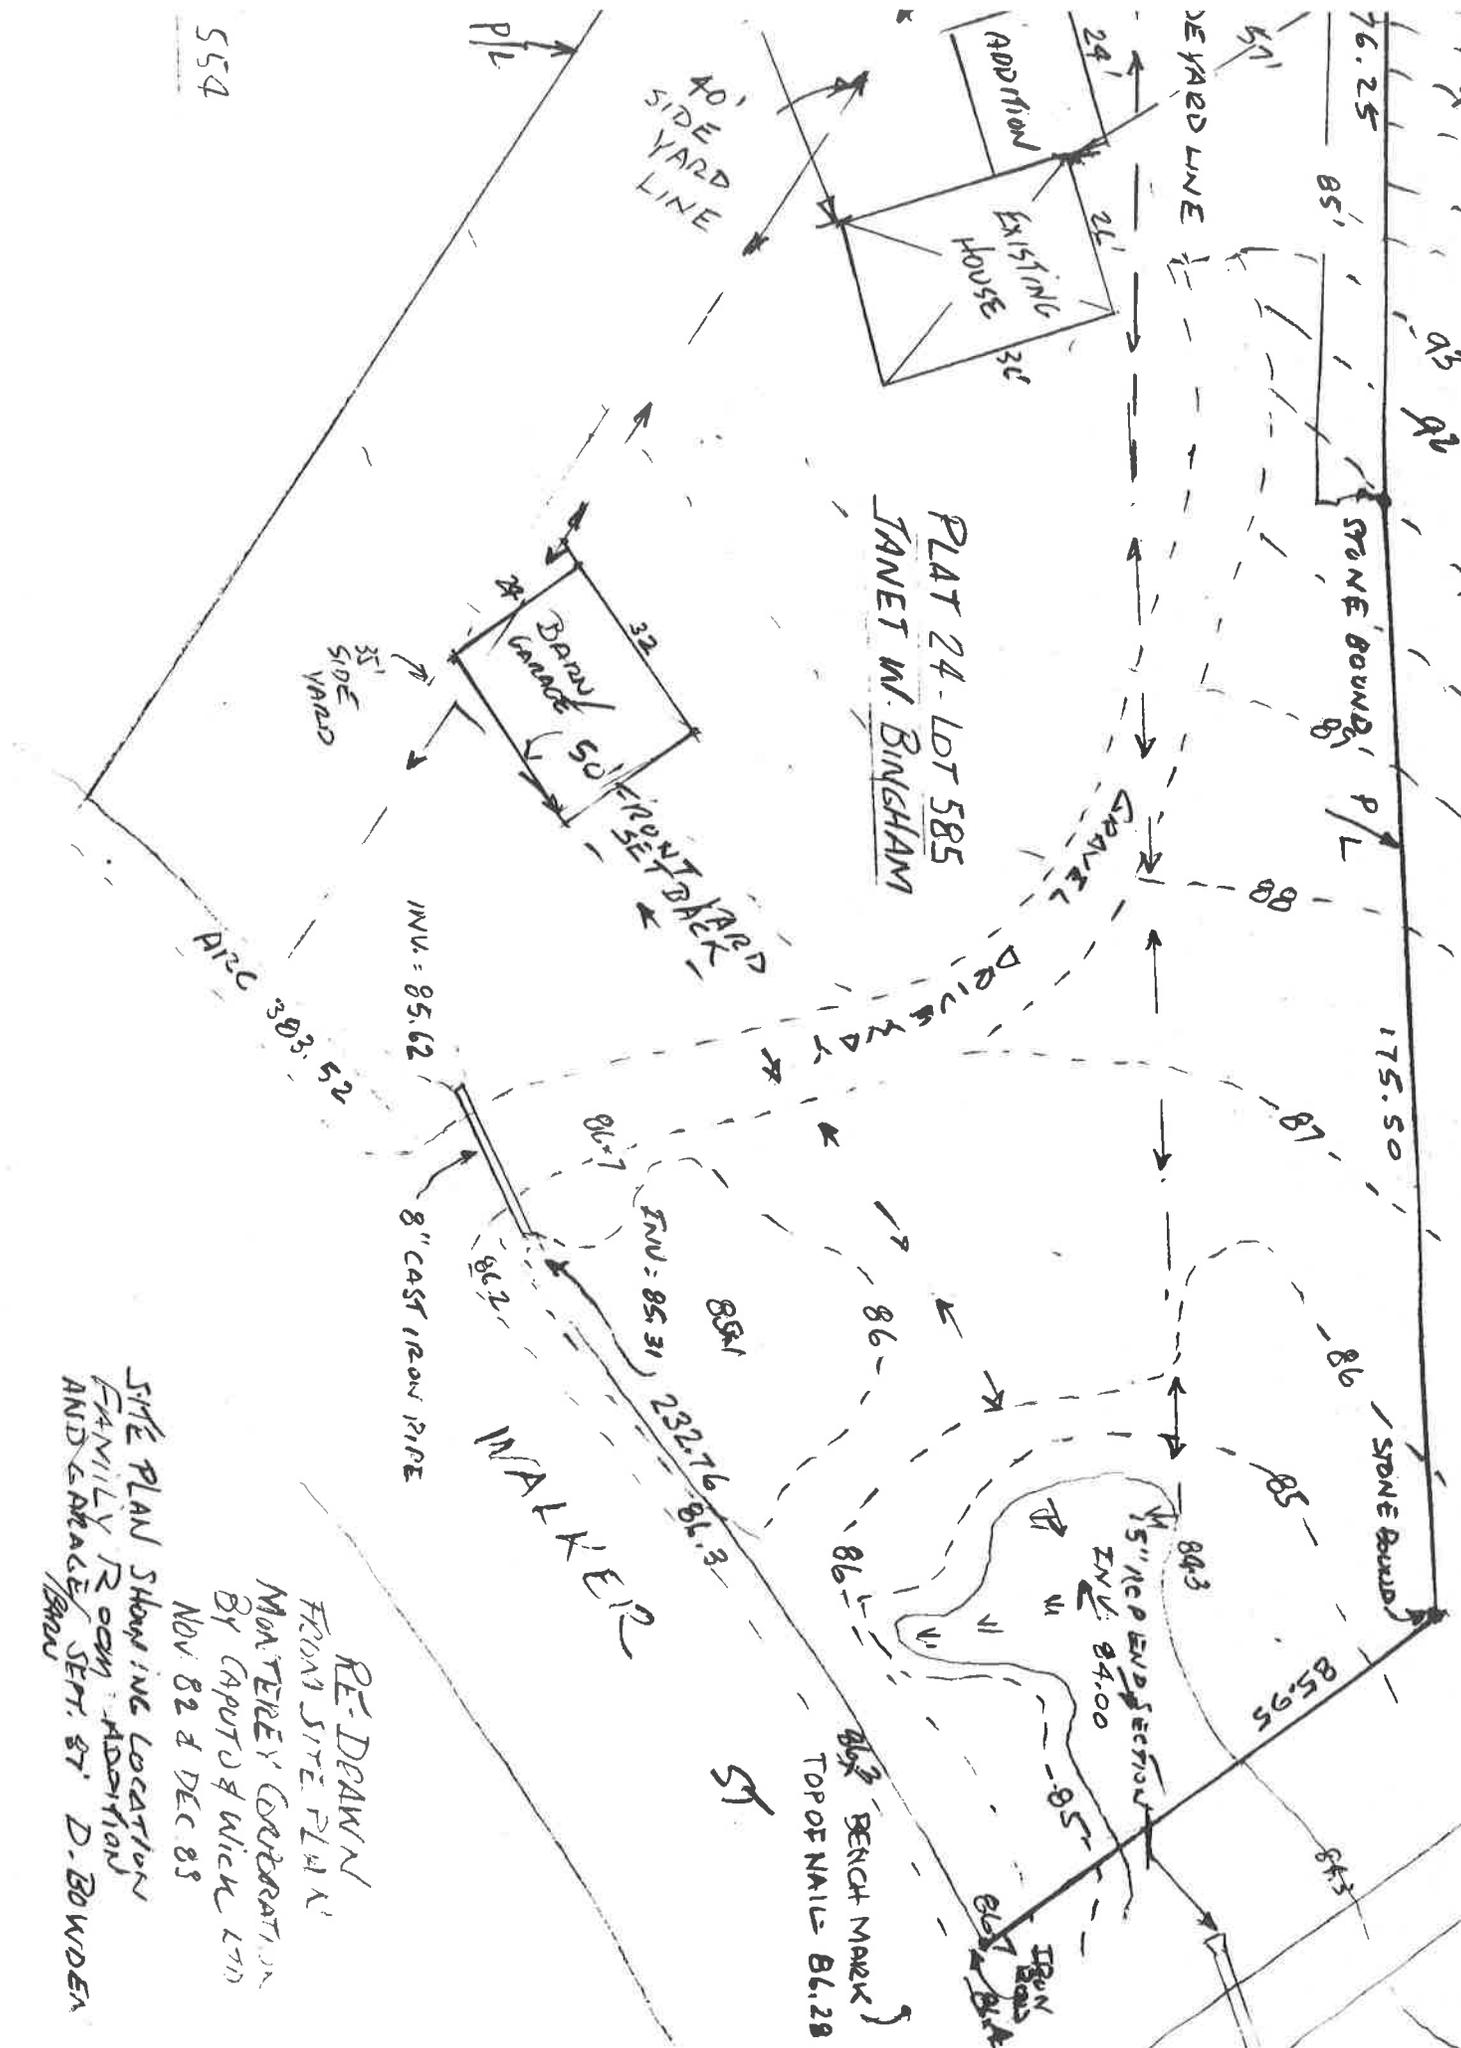

RE-DRAWN
 FROM SITE PLAN
 MONTEREY COOPERATION
 BY CAPUTO & WICK LTD
 NOV 82 & DEC 85
 SITE PLAN SHOWING LOCATION
 FAMILY ROOM ADDITION
 AND SHED BY D. BOWDEN