



CONSTRUCTION SEQUENCE:

- 1.) INSTALL HAYBALES/SILT FENCE
- 2.) STRIP & STOCKPILE TOP 12" OF SOIL
- 3.) EXCAVATE TO LINE
- 4.) WRAP LINE
- 5.) BACKFILL LINE
- 6.) REPLACE TOP 12" OF SOIL OVER PIPE
- 7.) DISMANTLE HAYBALES WHEN AREA IS STABILIZED

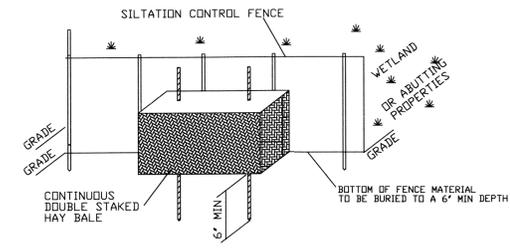

TYPICAL ENVIRONMENTAL CONTROL BARRIER (ECB)

NO SCALE
SILT TEXT EROSION FENCING
MAN. BY GED-SYNTHETICS INC.
(OR APPROVED EQUAL)

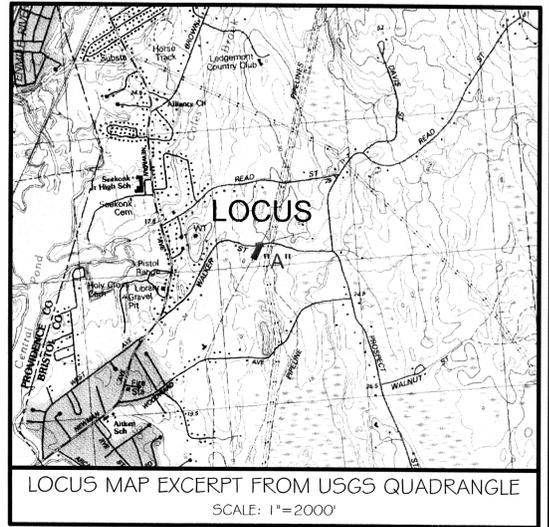

LOCUS MAP EXCERPT FROM USGS QUADRANGLE
SCALE: 1"=2000'



r/f
DIANE L. GARCEAU
ASSESSOR'S MAP 25 PCL. 670
240 WALKER STREET
Bk. 18,182 Pg. 308

r/f
SHAWN P. FINAN & HEATHER GINTY
ASSESSOR'S MAP 24 PCL. 671
250 WALKER STREET
Bk. 18,869 Pg. 229


r/f
INHABITANTS OF THE TOWN OF SEEKONK
ASSESSOR'S MAP 23 PCL. 5
350 WALKER STREET
Bk. 1,062 Pg. 325

r/f
ROBERT T. &
CAROL A. ROY
ASSESSOR'S MAP 23 PCL. 32
225 WALKER STREET
Bk. 8,493 Pg. 306

r/f
PAUL R. MOEHLE
ASSESSOR'S MAP 23 PCL. 39
211 WALKER STREET
Bk. 5,753 Pg. 263

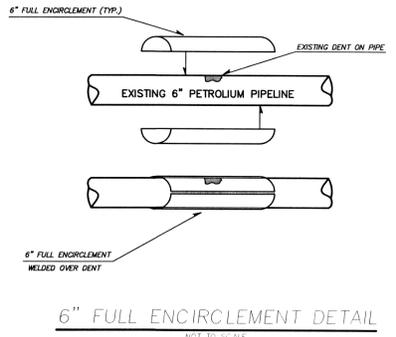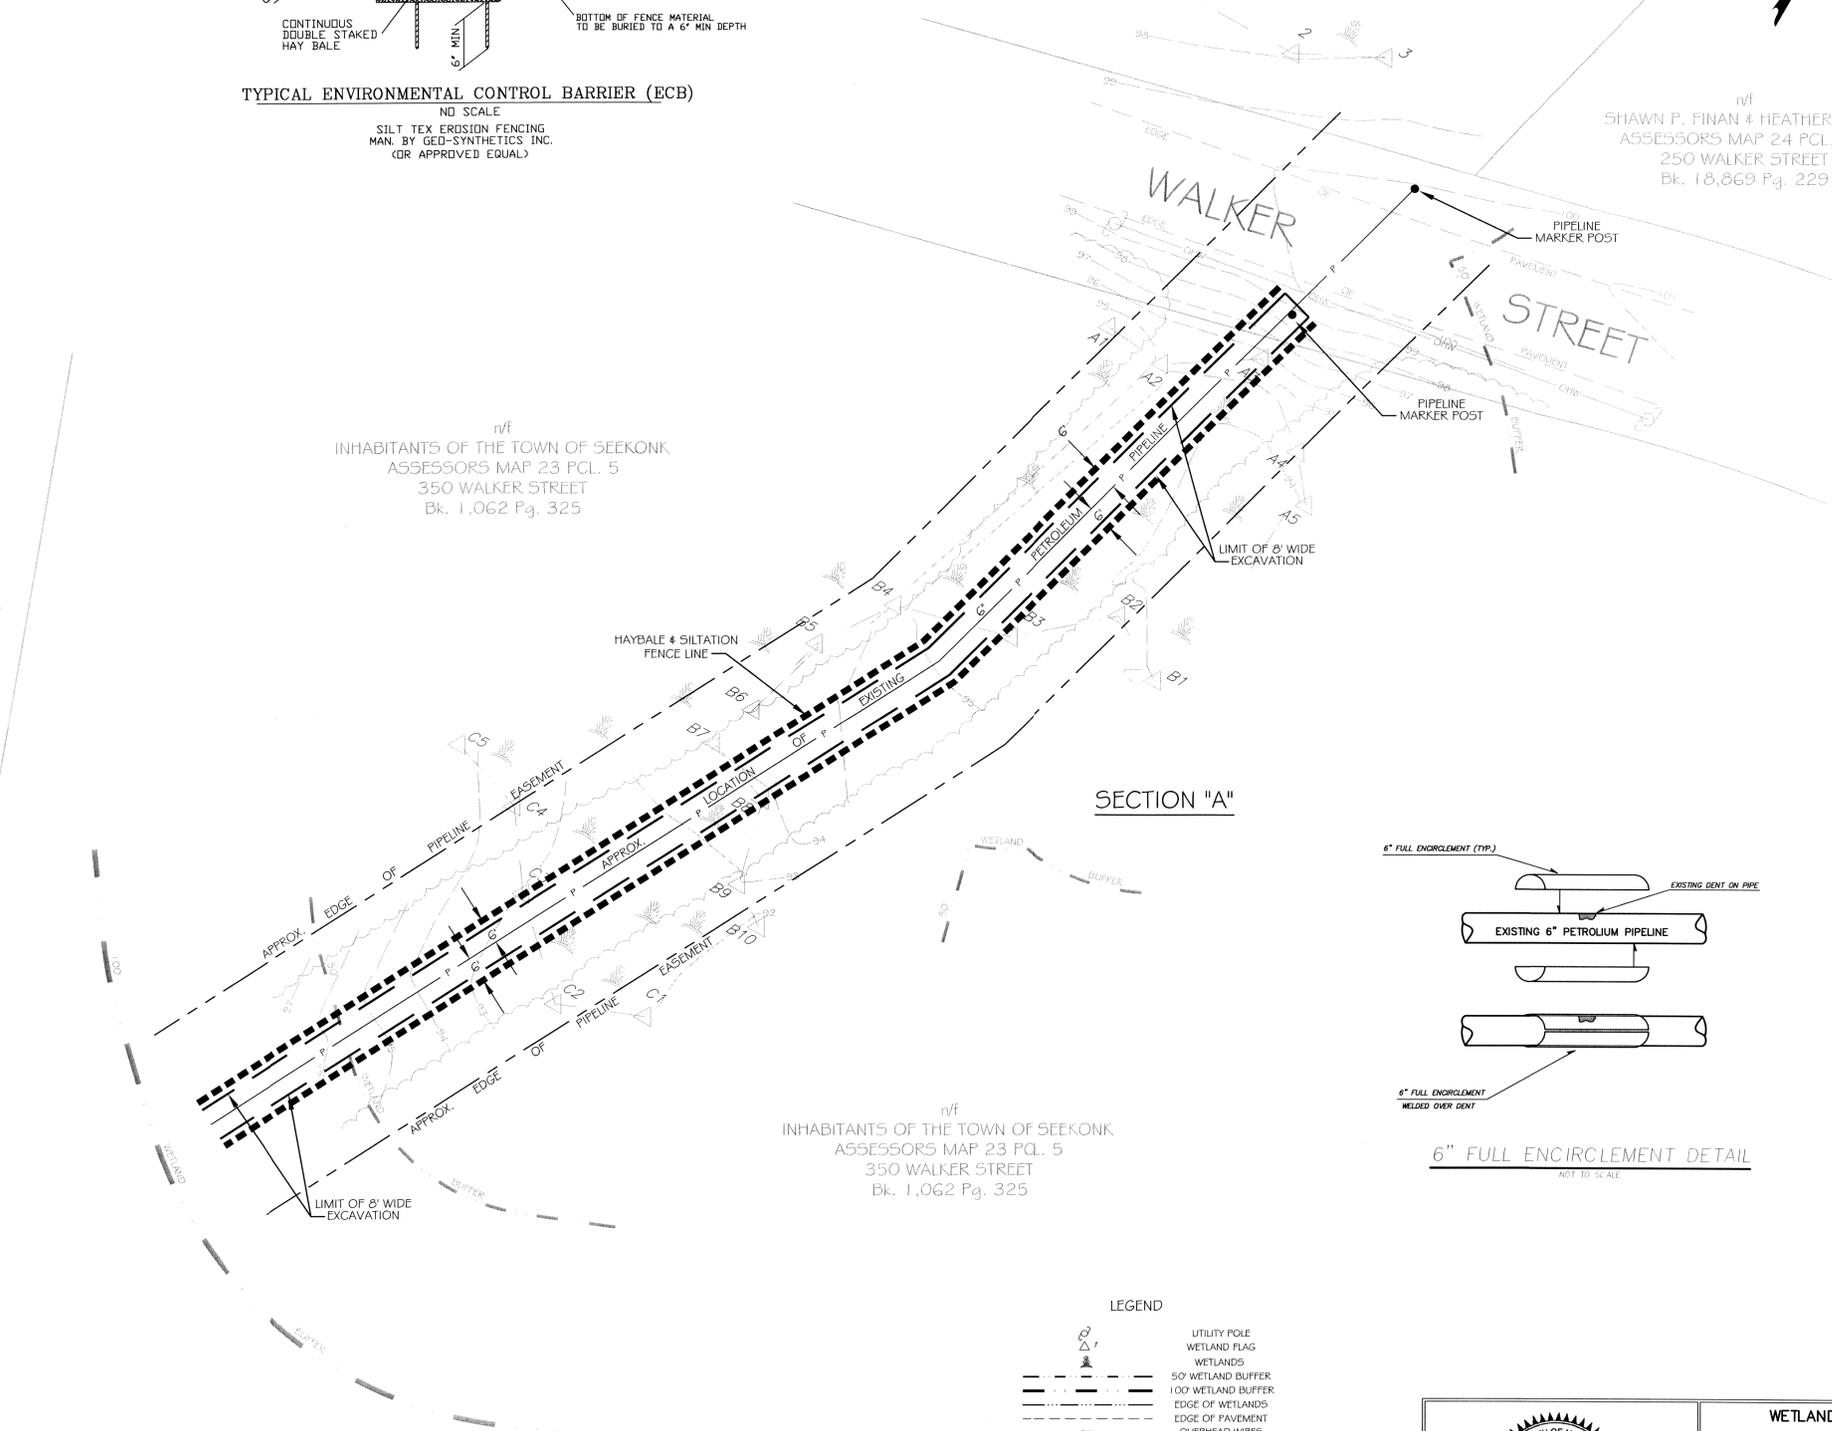

6" FULL ENCIRCLEMENT DETAIL
NOT TO SCALE

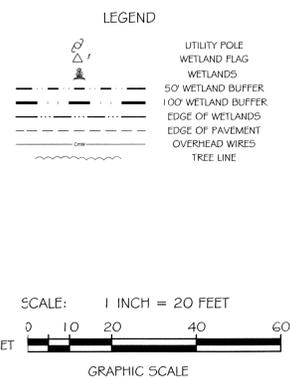


NOTE:
The underground utilities shown or mentioned hereon are approximate and are based on available municipal and/or utility company plans and records and have been located in the field where possible or plotted from information provided by others and may not be complete or correct in all details.
The actual location of these utilities must be verified by the contractor. The contractor must contact DIG SAFE, 1-888-344-7233, for location and marking of all existing utilities prior to any excavation.
www.digsafe.com



- GENERAL NOTES:**
- 1.) THE TOPOGRAPHY SHOWN ON THIS PLAN WAS FIELD LOCATED BY SUMMIT ENGINEERING, INC. ON JULY 26, 2011.
 - 2.) THE WETLANDS WERE DELINEATED BY SETH LAJOIE ON JULY 8, 2011.
 - 3.) LOCUS LIES IN A ZONE "X" FLOOD ZONE AS SHOWN ON FLOOD INSURANCE RATE MAP (FIRM) 25005C0202F PANEL 202 OF 550 DATED JULY 7, 2009.
 - 4.) THE PURPOSE OF THIS PLAN IS TO SHOW THE EXCAVATION AND POLYMER WRAPPING OF THE EXISTING PETROLEUM PIPELINE.
 - 5.) THIS PLAN DEPICTS ONLY THOSE FEATURES THAT WERE VISUALLY APPARENT ON DATE OF TOPOGRAPHY, AND THE ABSENCE OF SUBSURFACE STRUCTURES, UTILITIES, ETC. IS NOT INTENDED OR IMPLIED.
 - 6.) ALL PIPING SHALL BE LAID TRUE TO LINE, GRADE AND INSTALLED IN ACCORDANCE WITH MANUFACTURER'S SPECIFICATIONS.
 - 7.) THE CONTRACTOR SHALL NOTIFY "DIG SAFE" PRIOR TO ANY EXCAVATION. 1-888-DIG-SAFE (1-888-344-7233)
 - 8.) DESIGN ENGINEER SHALL BE NOTIFIED PROMPTLY OF ANY PLAN DEFICIENCIES FOUND DUE TO UNFORESEEN SUBSURFACE CONDITIONS OR OTHER REASONS THAT MIGHT AFFECT THE FUNCTION OF THIS DESIGNED SYSTEM.

- NOTES:**
- 1.) THIS PLAN IS FOR PERMITTING PURPOSES ONLY. THIS PLAN IS NOT FOR CONSTRUCTION.
 - 2.) ALL CONSTRUCTION, MATERIALS, TESTING, & CERTIFICATIONS OF THE EXISTING PIPELINE SHALL MEET THE REQUIREMENTS OF THE EXXON-MOBIL PIPELINE CORPORATION.
 - 3.) CONTRACTOR AND OR OWNER SHALL PREPARE & INSTALL EROSION AND SEDIMENTATION CONTROLS TO MEET SPECIFIC REQUIREMENTS OF SITE CONDITIONS, CONSTRUCTION SCHEDULE, AND GOOD CONSTRUCTION PRACTICE.
 - 4.) ELEVATIONS SHOWN ARE BASED ON APPROXIMATE NAVD88.
- WETLAND PROTECTION ACT (C131 S40)**
PRIOR TO INITIATING ANY ALTERATIONS (REMOVAL OF VEGETATION, EXCAVATIONS, GRADING, ETC.) WITHIN 100' OF WETLANDS (PONDS, BROOKS, SWAMPS, ETC.) OR WITHIN 200' OF AN AREA SUBJECT TO THE RIVER'S ACT (PERENNIALY FLOWING RIVER, BROOK OR STREAM), A REQUEST FOR DETERMINATION OF APPLICABILITY OR A NOTICE OF INTENT UNDER THE WETLANDS PROTECTION ACT (310 CMR 10.00) SHOULD BE FILED WITH THE TOWN'S CONSERVATION COMMISSION. LOCAL BYLAWS MAY ALSO APPLY.

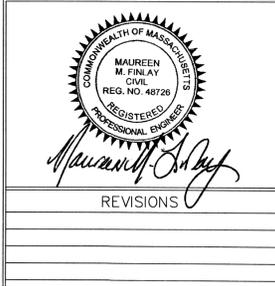

WETLANDS RESOURCE AREA DELINEATION PLAN
FOR: LOT _____ STREET WALKER STREET
ASSESSOR'S MAP 23, # 24 PARCEL 5, 32, 39, # 349
TOWN: SEEKONK, MASSACHUSETTS
DESIGNED FOR
EXXON MOBIL PIPELINE COMPANY
SCALE: 1" = 20' SEPTEMBER 19, 2011
SETH L. LAJOIE & ASSOCIATES, INC.
REGISTERED SANITARIANS, TOPOGRAPHIC SURVEYS
PERCOLATION TESTING, ENVIRONMENTAL CONSULTANTS
405 CHARLTON STREET SOUTHBRIDGE, MASS. 01550
CELL: (774) 230-7029

RECEIVED
SEP 20 2011
SEEKONK CONSERVATION

69-720

SUMMIT
Engineering & Survey INC
25 SUTTON AVENUE
OXFORD, MA 01540
P: (508) 987-8713
F: (508) 987-8714