



VICINITY MAP NOT TO SCALE

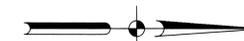

PLAN BY E. OTIS DYER  
PREPARED FOR JIM POLAND  
DATED JUNE 14, 2001

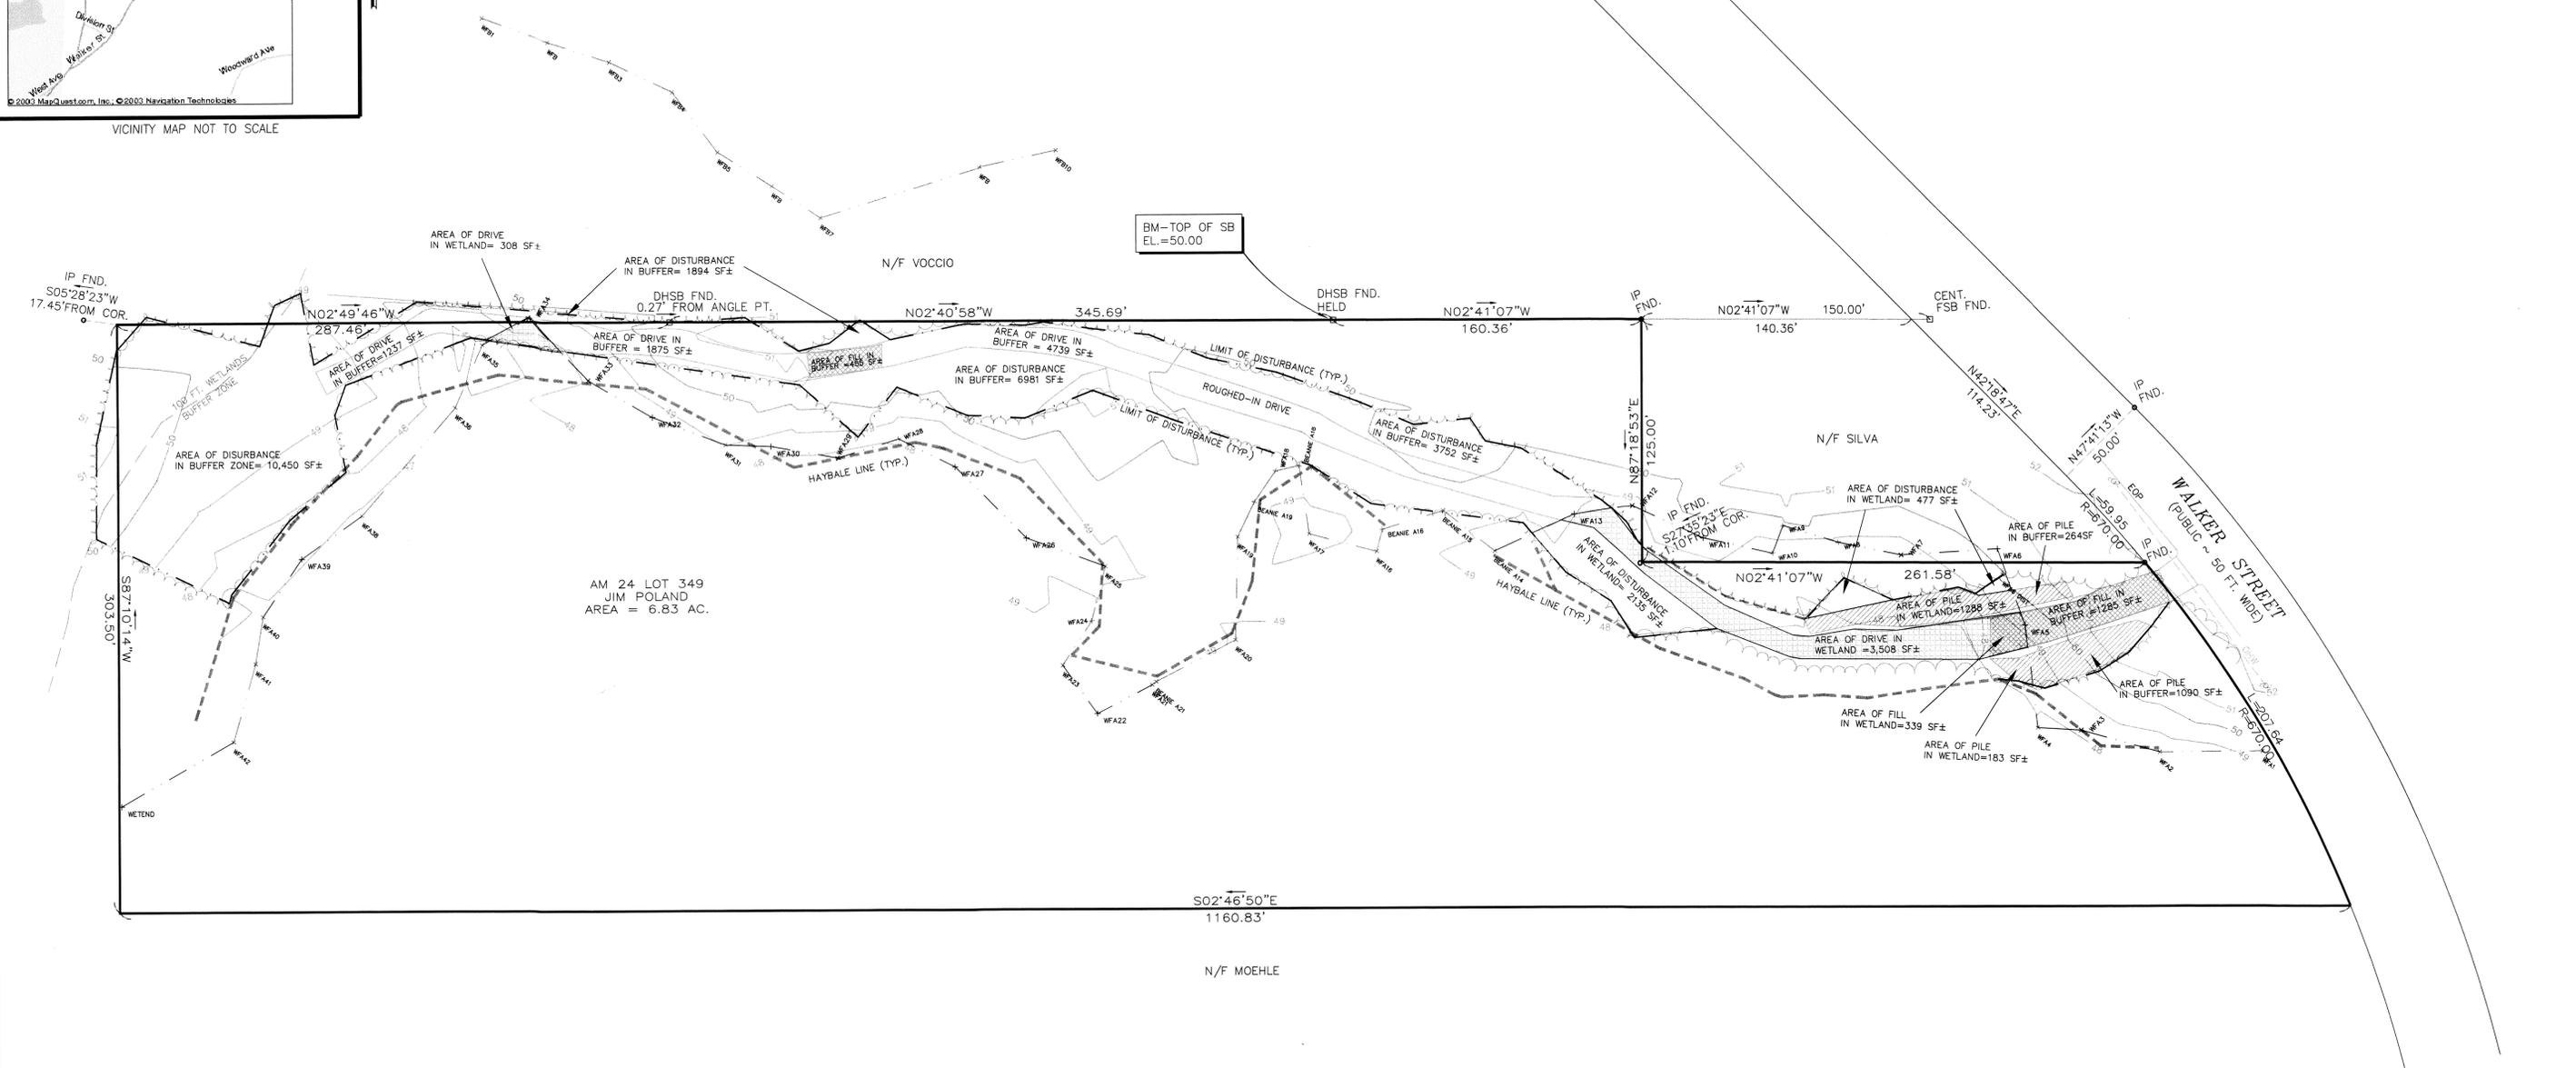

**UTILITY NOTE**  
UTILITIES ARE PLOTTED FROM FIELD LOCATION AND ANY RECORD INFORMATION AVAILABLE, AND SHOULD ONLY BE CONSIDERED APPROXIMATE. OTHER UTILITIES MAY EXIST WHICH ARE NOT EVIDENT OR FOR WHICH RECORD INFORMATION WAS NOT AVAILABLE. CONTRACTORS (IN ACCORDANCE WITH MASS.G.L. CHAPT. 82 SECT. 40 AS AMENDED) MUST CONTACT ALL UTILITY COMPANIES BEFORE EXCAVATING AND DRILLING (ALSO CALL "DIG-SAFE" 1-800-322-4844).

**FLOOD ZONE CERTIFICATION**  
ACCORDING TO FEDERAL EMERGENCY MANAGEMENT AGENCY MAPS, THE MAJOR IMPROVEMENTS ON THIS PROPERTY ARE LOCATED IN AN AREA DESIGNATED AS ZONE C (UNSHADED) AREA OF MINIMAL FLOODING.

COMMUNITY PANEL NO. 250063 0005 A  
EFFECTIVE DATE: SEPTEMBER 5, 1979.

LEGEND	
● IP FND.	- IRON PIPE FOUND
□ DHSB FND	- DRILL HOLE IN STONE BOUND FOUND
● DH SET/FND	- DRILL HOLE SET / FOUND
○ OHW	- OVERHEAD WIRES
○ U	- UTILITY POLE
○ G	- GAS GATE VALVE
—	- PROPERTY LINE
—	- HAYBALE LINE
—	- LIMIT OF DISTURBANCE & TREE LINE
—	- EDGE OF FLAGGED WETLANDS
—	- REMNANTS OF WETLAND FLAGS
—	- EXISTING CONTOUR LINE

"I CERTIFY THAT THIS PLAN IS AN ACCURATE REPRESENTATION OF THE EXISTING CONDITIONS AS LOCATED ON THE GROUND ON 2/10/03."

"I HEREBY CERTIFY THAT THE PROPERTY LINES SHOWN ON THIS PLAN ARE THE LINES DIVIDING EXISTING OWNERSHIPS, AND THE LINES OF THE STREETS AND WAYS SHOWN ARE THOSE OF PUBLIC OR PRIVATE STREETS OR WAYS ALREADY ESTABLISHED, AND THAT NO NEW LINES FOR DIVISION OF EXISTING OWNERSHIP OR FOR NEW WAYS ARE SHOWN."

JOHN A. HALNON  
No. 36580  
PROFESSIONAL LAND SURVEYOR

P.L.S. \_\_\_\_\_ DATE \_\_\_\_\_

**GRAPHIC SCALE**  
1 inch = 40 ft.

**EXISTING CONDITIONS  
PLAN OF LAND  
IN  
SEEKONK, MA**

PREPARED FOR: JIM POLAND

DATE: FEBRUARY 21, 2003  
REVISED: MARCH 10, 2003  
SCALE: 1" = 40'

1012 69-480

**John A. Halnon Co.**

Professional Land Surveying & Consulting  
417 Brown Street, #43  
Attleboro, MA 02703  
Tel. & Fax (508) 761-8076