


VICINITY MAP NOT TO SCALE

PLAN BY E. OTIS DYER
 PREPARED FOR JIM POLAND
 DATED JUNE 14, 2001

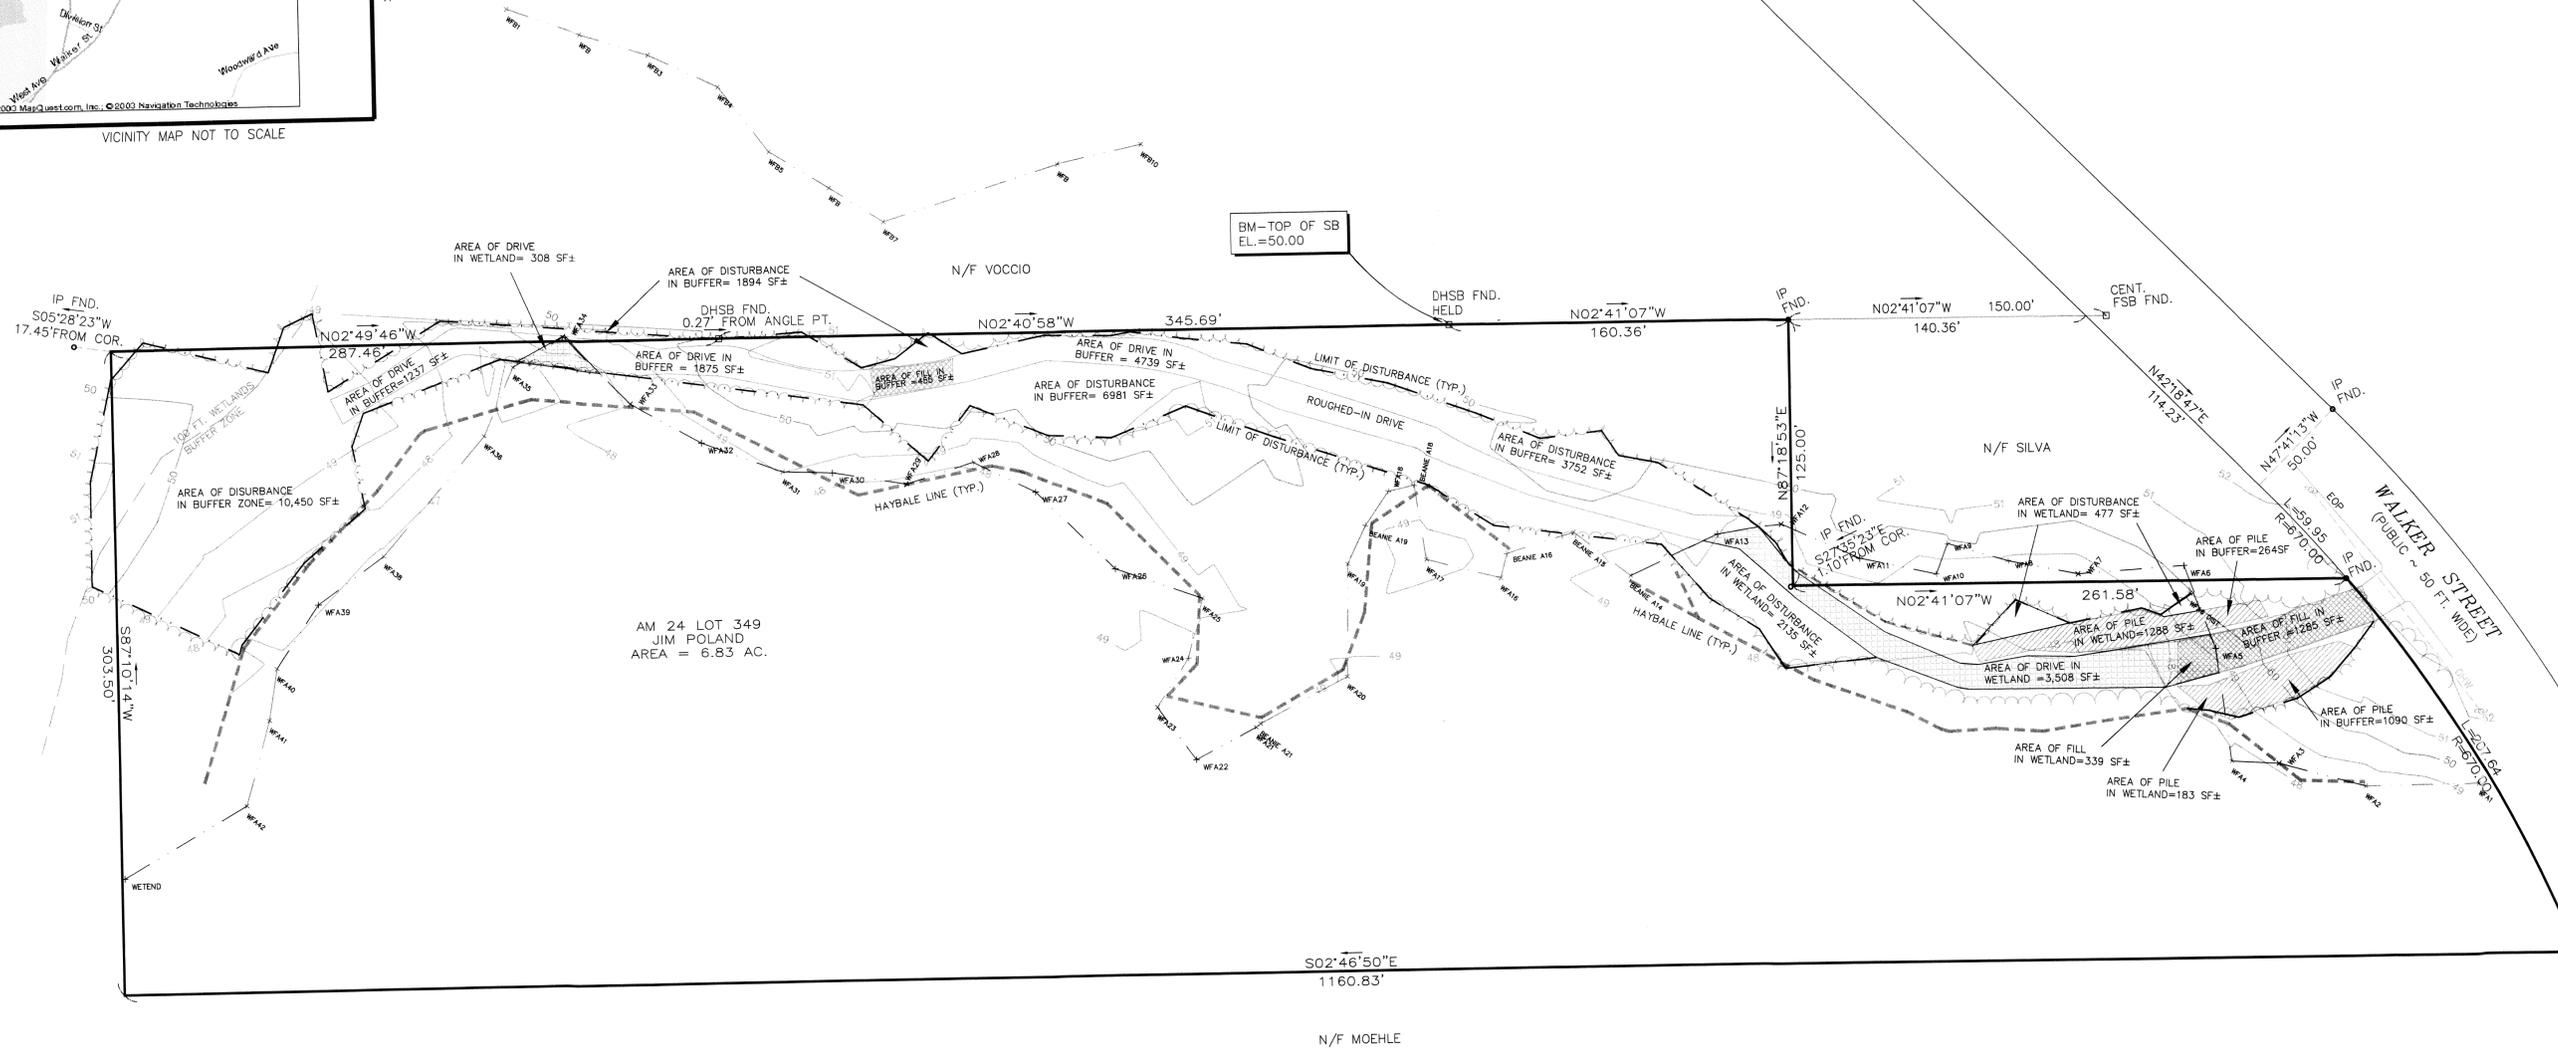

UTILITY NOTE
 UTILITIES ARE PLOTTED FROM FIELD LOCATION AND ANY RECORD INFORMATION AVAILABLE, AND SHOULD ONLY BE CONSIDERED APPROXIMATE. OTHER UTILITIES MAY EXIST WHICH ARE NOT EVIDENT OR FOR WHICH RECORD INFORMATION WAS NOT AVAILABLE. CONTRACTORS (IN ACCORDANCE WITH MASS.G.L. CHAPT. 82 SECT. 40 AS AMENDED) MUST CONTACT ALL UTILITY COMPANIES BEFORE EXCAVATING AND DRILLING (ALSO CALL "DIG-SAFE" 1-800-322-4844).

FLOOD ZONE CERTIFICATION
 ACCORDING TO FEDERAL EMERGENCY MANAGEMENT AGENCY MAPS, THE MAJOR IMPROVEMENTS ON THIS PROPERTY ARE LOCATED IN AN AREA DESIGNATED AS ZONE C (UNSHADED) AREA OF MINIMAL FLOODING.
 COMMUNITY PANEL NO. 250063 0005 A
 EFFECTIVE DATE: SEPTEMBER 5, 1979.

LEGEND

● IP FND.	- IRON PIPE FOUND
□ DHSB FND	- DRILL HOLE IN STONE BOUND FOUND
⊕ DH SET/FND	- DRILL HOLE SET / FOUND
— OHW	- OVERHEAD WIRES
○ U	- UTILITY POLE
○ G	- GAS GATE VALVE
— P	- PROPERTY LINE
— H	- HAYBALE LINE
— L	- LIMIT OF DISTURBANCE & TREE LINE
— E	- EDGE OF FLAGGED WETLANDS
— R	- REMNANTS OF WETLAND FLAGS
— C	- EXISTING CONTOUR LINE


"I CERTIFY THAT THIS PLAN IS AN ACCURATE REPRESENTATION OF THE EXISTING CONDITIONS AS LOCATED ON THE GROUND ON 2/10/03."

"I HEREBY CERTIFY THAT THE PROPERTY LINES SHOWN ON THIS PLAN ARE THE LINES DIVIDING EXISTING OWNERSHIPS, AND THE LINES OF THE STREETS AND WAYS SHOWN ARE THOSE OF PUBLIC OR PRIVATE STREETS OR WAYS ALREADY ESTABLISHED, AND THAT NO NEW LINES FOR DIVISION OF EXISTING OWNERSHIP OR FOR NEW WAYS ARE SHOWN."



[Signature]
 L.S. DATE

GRAPHIC SCALE

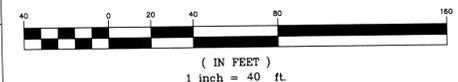

**EXISTING CONDITIONS
 PLAN OF LAND
 IN
 SEEKONK, MA**
 PREPARED FOR: JIM POLAND
 DATE: FEBRUARY 21, 2003
 REVISED: MARCH 10, 2003
 SCALE: 1" = 40'

242
John A. Halnon Co.
 Professional Land Surveying & Consulting
 417 Brown Street, #43
 Attleboro, MA 02703
 Tel. & Fax (508) 761-8076